




DIANA MINI COACH HOUSE 1BD 1BA 437 SQ.FT.



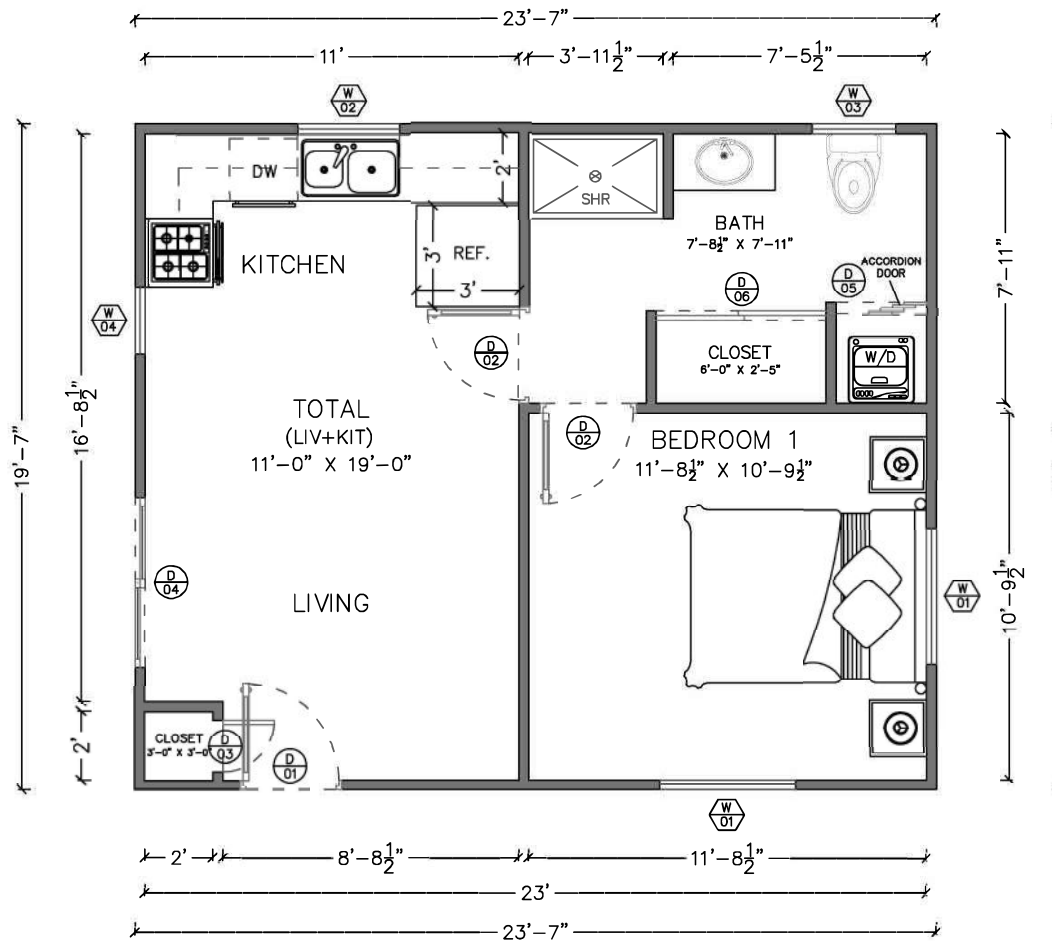


1 GROUND FLOOR PLAN
SCALE: 1/4"=1'

GROUND FLOOR PLAN

DESIGN: DIANA MINI COACH HOUSE	ADDRESS:	S.P.:	ISSUE:	REV	DATE	DESCRIPTION	DRAWN	CHECKED
STAGED PLAN: PRELIMINARY		SCALE A3						
CLIENT:	USE FIGURED DIMENSIONS AT ALL TIMES. REFER ANY ENQUIRES TO BUILDING CONTRACTOR. ALL DIMENSIONS TO BE VERIFIED ON SITE PRIOR TO CONSTRUCTION. ALL WORK TO COMPLY WITH LOCAL AUTHORITY REGULATIONS.	DWG NO: AR-001	LAND AREA:					

DESIGNED TO BE CONSTRUCTED ON A CONCRETE SLAB FOUNDATION



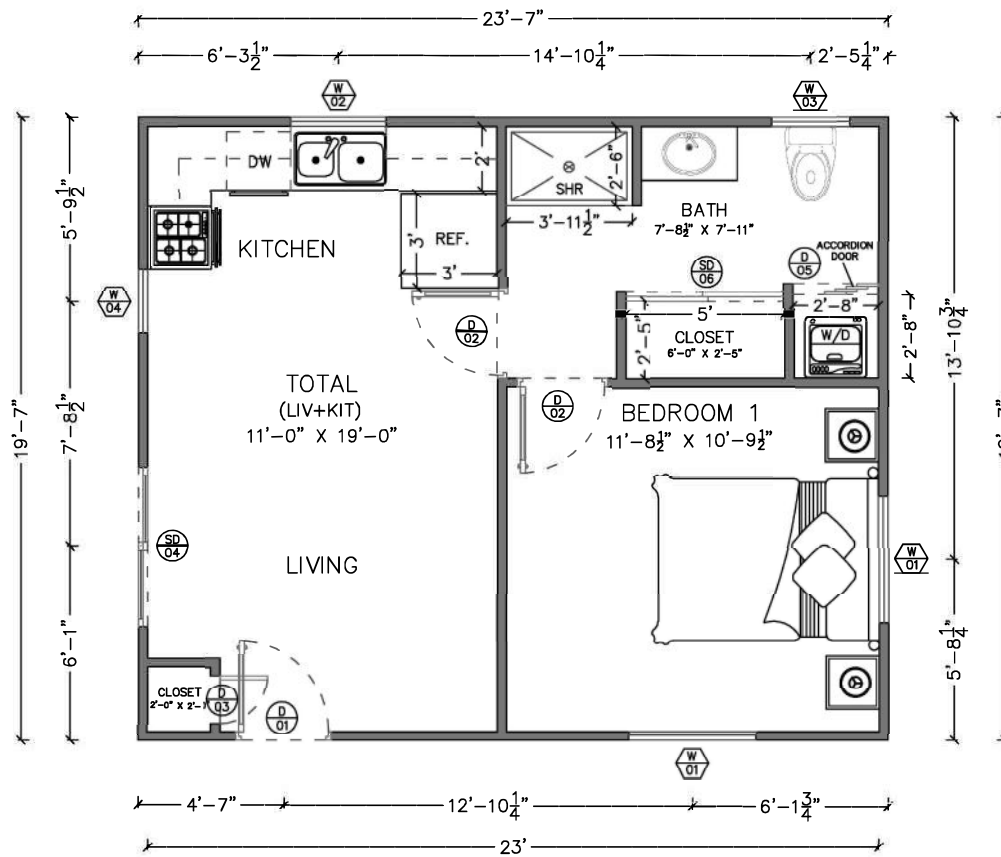

AREA SCHEDULE

LIVING AND KITCHEN	211.77 SF
BEDROOM WITH CLOSET & BATH	225.23 SF
TOTAL AREA	437.0 SF

SCHEDULE OF DOORS

DOOR MK	DOOR SIZE		DOOR ROU. OPNG.		NOS. REQD.
	W	HT	W	HT	
D1	36"	80"	38"	82"	01
D2	34"	80"	36"	82"	02
D3	18"	80"	20"	82"	01
SD4	60"	80"	60.5"	80.75"	01
D5	32"	82"	32"	82"	01
SD6	60"	80"	60.5"	80.75"	01

SCHEDULE OF WINDOWS


WINDOW MK	GF. WINDOW SIZE		GF. WINDOW ROU. OPNG.		NOS. REQD.
	W	HT	W	HT	
W1	48"	36"	48.5"	36.5"	02
W2	36"	36"	36.5"	36.5"	01
W3	29.5"	35.5"	30"	36"	01
W4	24"	36"	24.5"	36.5"	01

GROUND FLOOR DOOR AND WINDOW SCHEDULE

DESIGN: DIANA MINI COACH HOUSE	ADDRESS:	S.P.:	ISSUE:	REV	DATE	DESCRIPTION	DRAWN	CHECKED
STAGED PLAN: PRELIMINARY		SCALE @ A3						
CLIENT:	USE FIGURED DIMENSIONS AT ALL TIMES. REFER ANY ENQUIRES TO BUILDING CONTRACTOR. ALL DIMENSIONS TO BE VERIFIED ON SITE PRIOR TO CONSTRUCTION. ALL WORK TO COMPLY WITH LOCAL AUTHORITY REGULATIONS.	DWG NO: AR-002	LAND AREA:					

DESIGNED TO BE CONSTRUCTED ON A CONCRETE SLAB FOUNDATION



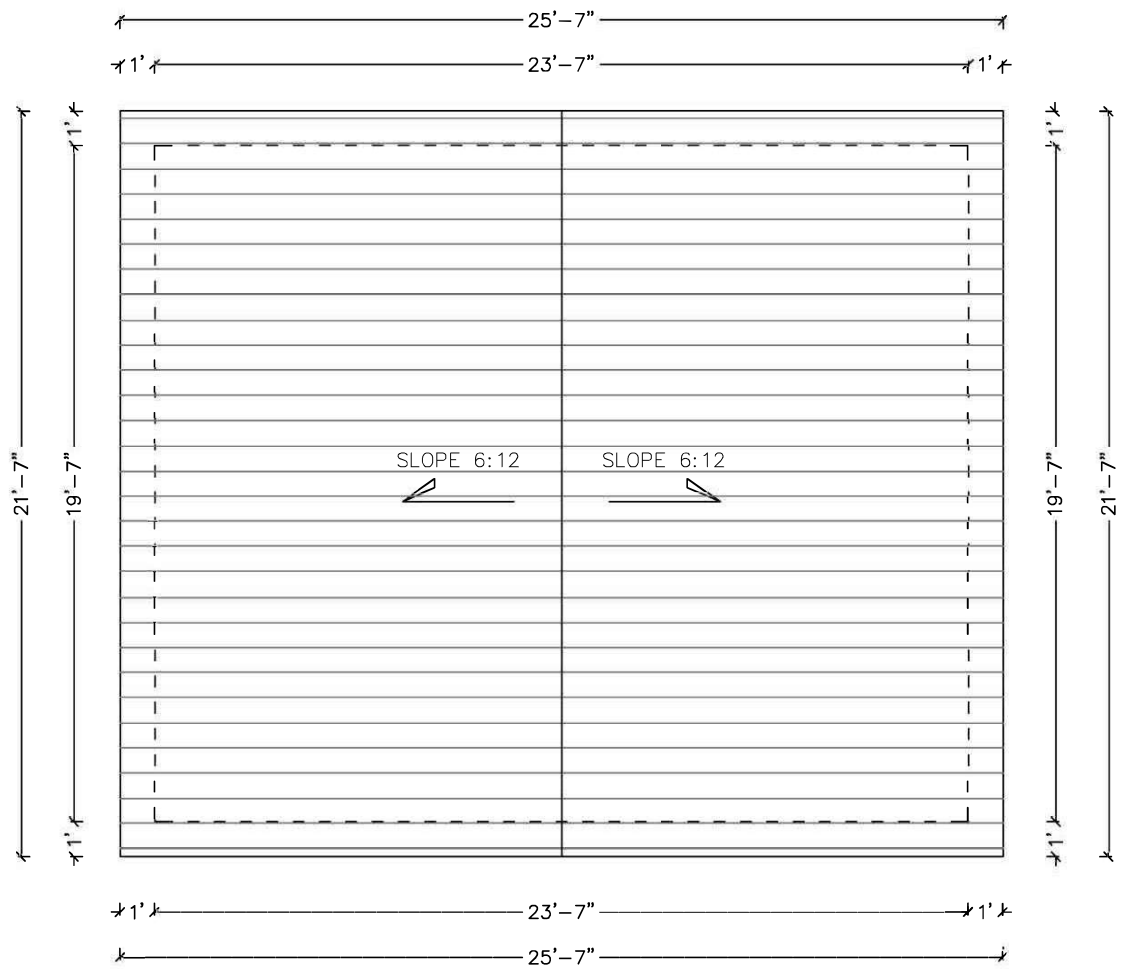


1 ROOF PLAN
SCALE: 1/4"=1'

GROUND FLOOR PLAN


DESIGN: DIANA MINI COACH HOUSE	ADDRESS:	S.P.:	ISSUE:	REV	DATE	DESCRIPTION	DRAWN	CHECKED	
STAGED PLAN: PRELIMINARY		SCALE A3							
CLIENT:	USE FIGURED DIMENSIONS AT ALL TIMES. REFER ANY ENQUIRES TO BUILDING CONTRACTOR. ALL DIMENSIONS TO BE VERIFIED ON SITE PRIOR TO CONSTRUCTION. ALL WORK TO COMPLY WITH LOCAL AUTHORITY REGULATIONS.	DWG NO: AR-003	LAND AREA:						

DESIGNED TO BE CONSTRUCTED ON A CONCRETE SLAB FOUNDATION




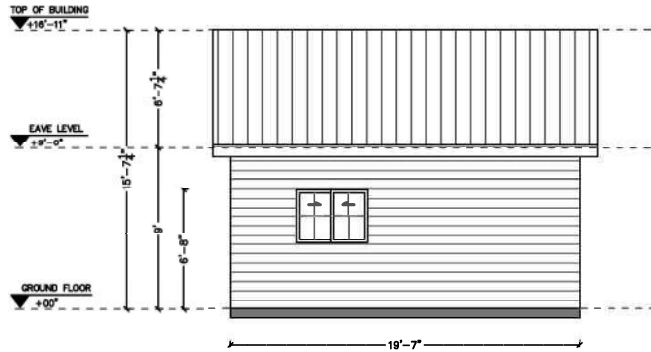


1 RIGHT SIDE ELEVATION
SCALE: 1/8" = 1'

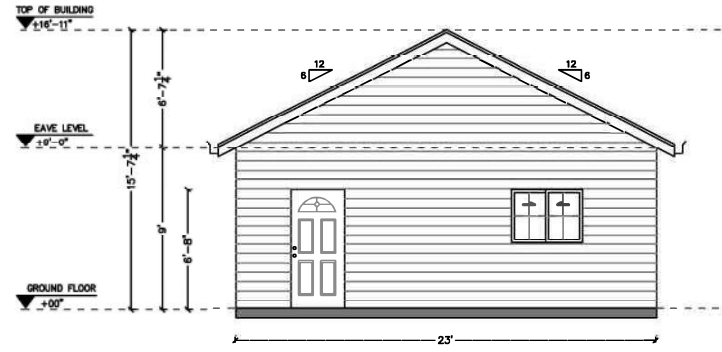

1 FRONT ELEVATION
SCALE: 1/8" = 1'

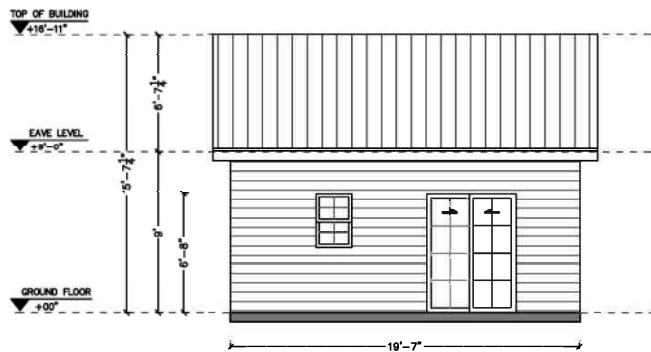

1 LEFT SIDE ELEVATION
SCALE: 1/8" = 1'

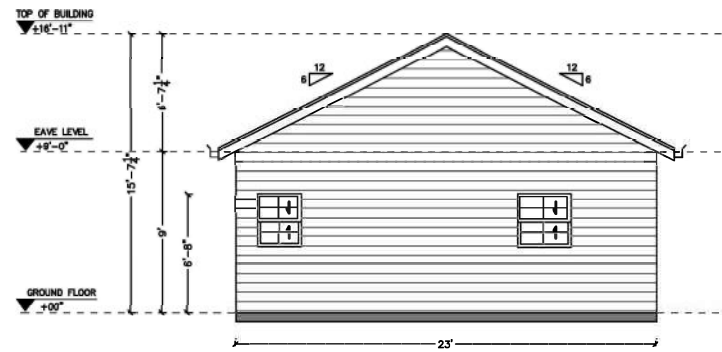

1 REAR ELEVATION
SCALE: 1/8" = 1'

ELEVATIONS

DESIGN: DIANA MINI COACH HOUSE	ADDRESS:	S.P.:	ISSUE:	REV	DATE	DESCRIPTION	DRAWN CHECKED
STAGED PLAN: PRELIMINARY		SCALE ⊙ A.3					
CLIENT:	USE FIGURED DIMENSIONS AT ALL TIMES. REFER ANY ENQUIRES TO BUILDING CONTRACTOR. ALL DIMENSIONS TO BE VERIFIED ON SITE PRIOR TO CONSTRUCTION. ALL WORK TO COMPLY WITH LOCAL AUTHORITY REGULATIONS.	DWG NO: AR-004	LAND AREA:				

DESIGNED TO BE CONSTRUCTED ON
A CONCRETE SLAB FOUNDATION





Drawings are not to scale. Colors and materials indicative only and are subject to change

Options available

- For any modifications to the plans, please contact us at info@welldone1kithomes.com

Please refer to the floor plans for recommendations on your interior layout.

Website : www.welldone1kithomes.com

Email : info@welldone1kithomes.com

DESIGN: Diana Mini Coach	STAGED PLAN:: PRELIMINARY	ADDRESS: US	USE FIGURED DIMENSIONS AT ALL TIMES. REFER ANY ENQUIRES TO BUILDING CONTRACTOR. ALL DIMENSIONS TO BE VERIFIED ON SITE PRIOR TO CONSTRUCTION. ALL WORK TO COMPLY WITH LOCAL AUTHORITY REGULATIONS.
-----------------------------	-------------------------------------	----------------	---

PRELIMINARY DESIGN-
Not for construction

