





MODERN LIVING 2B 2 STORY 1368.7 SQ.FT

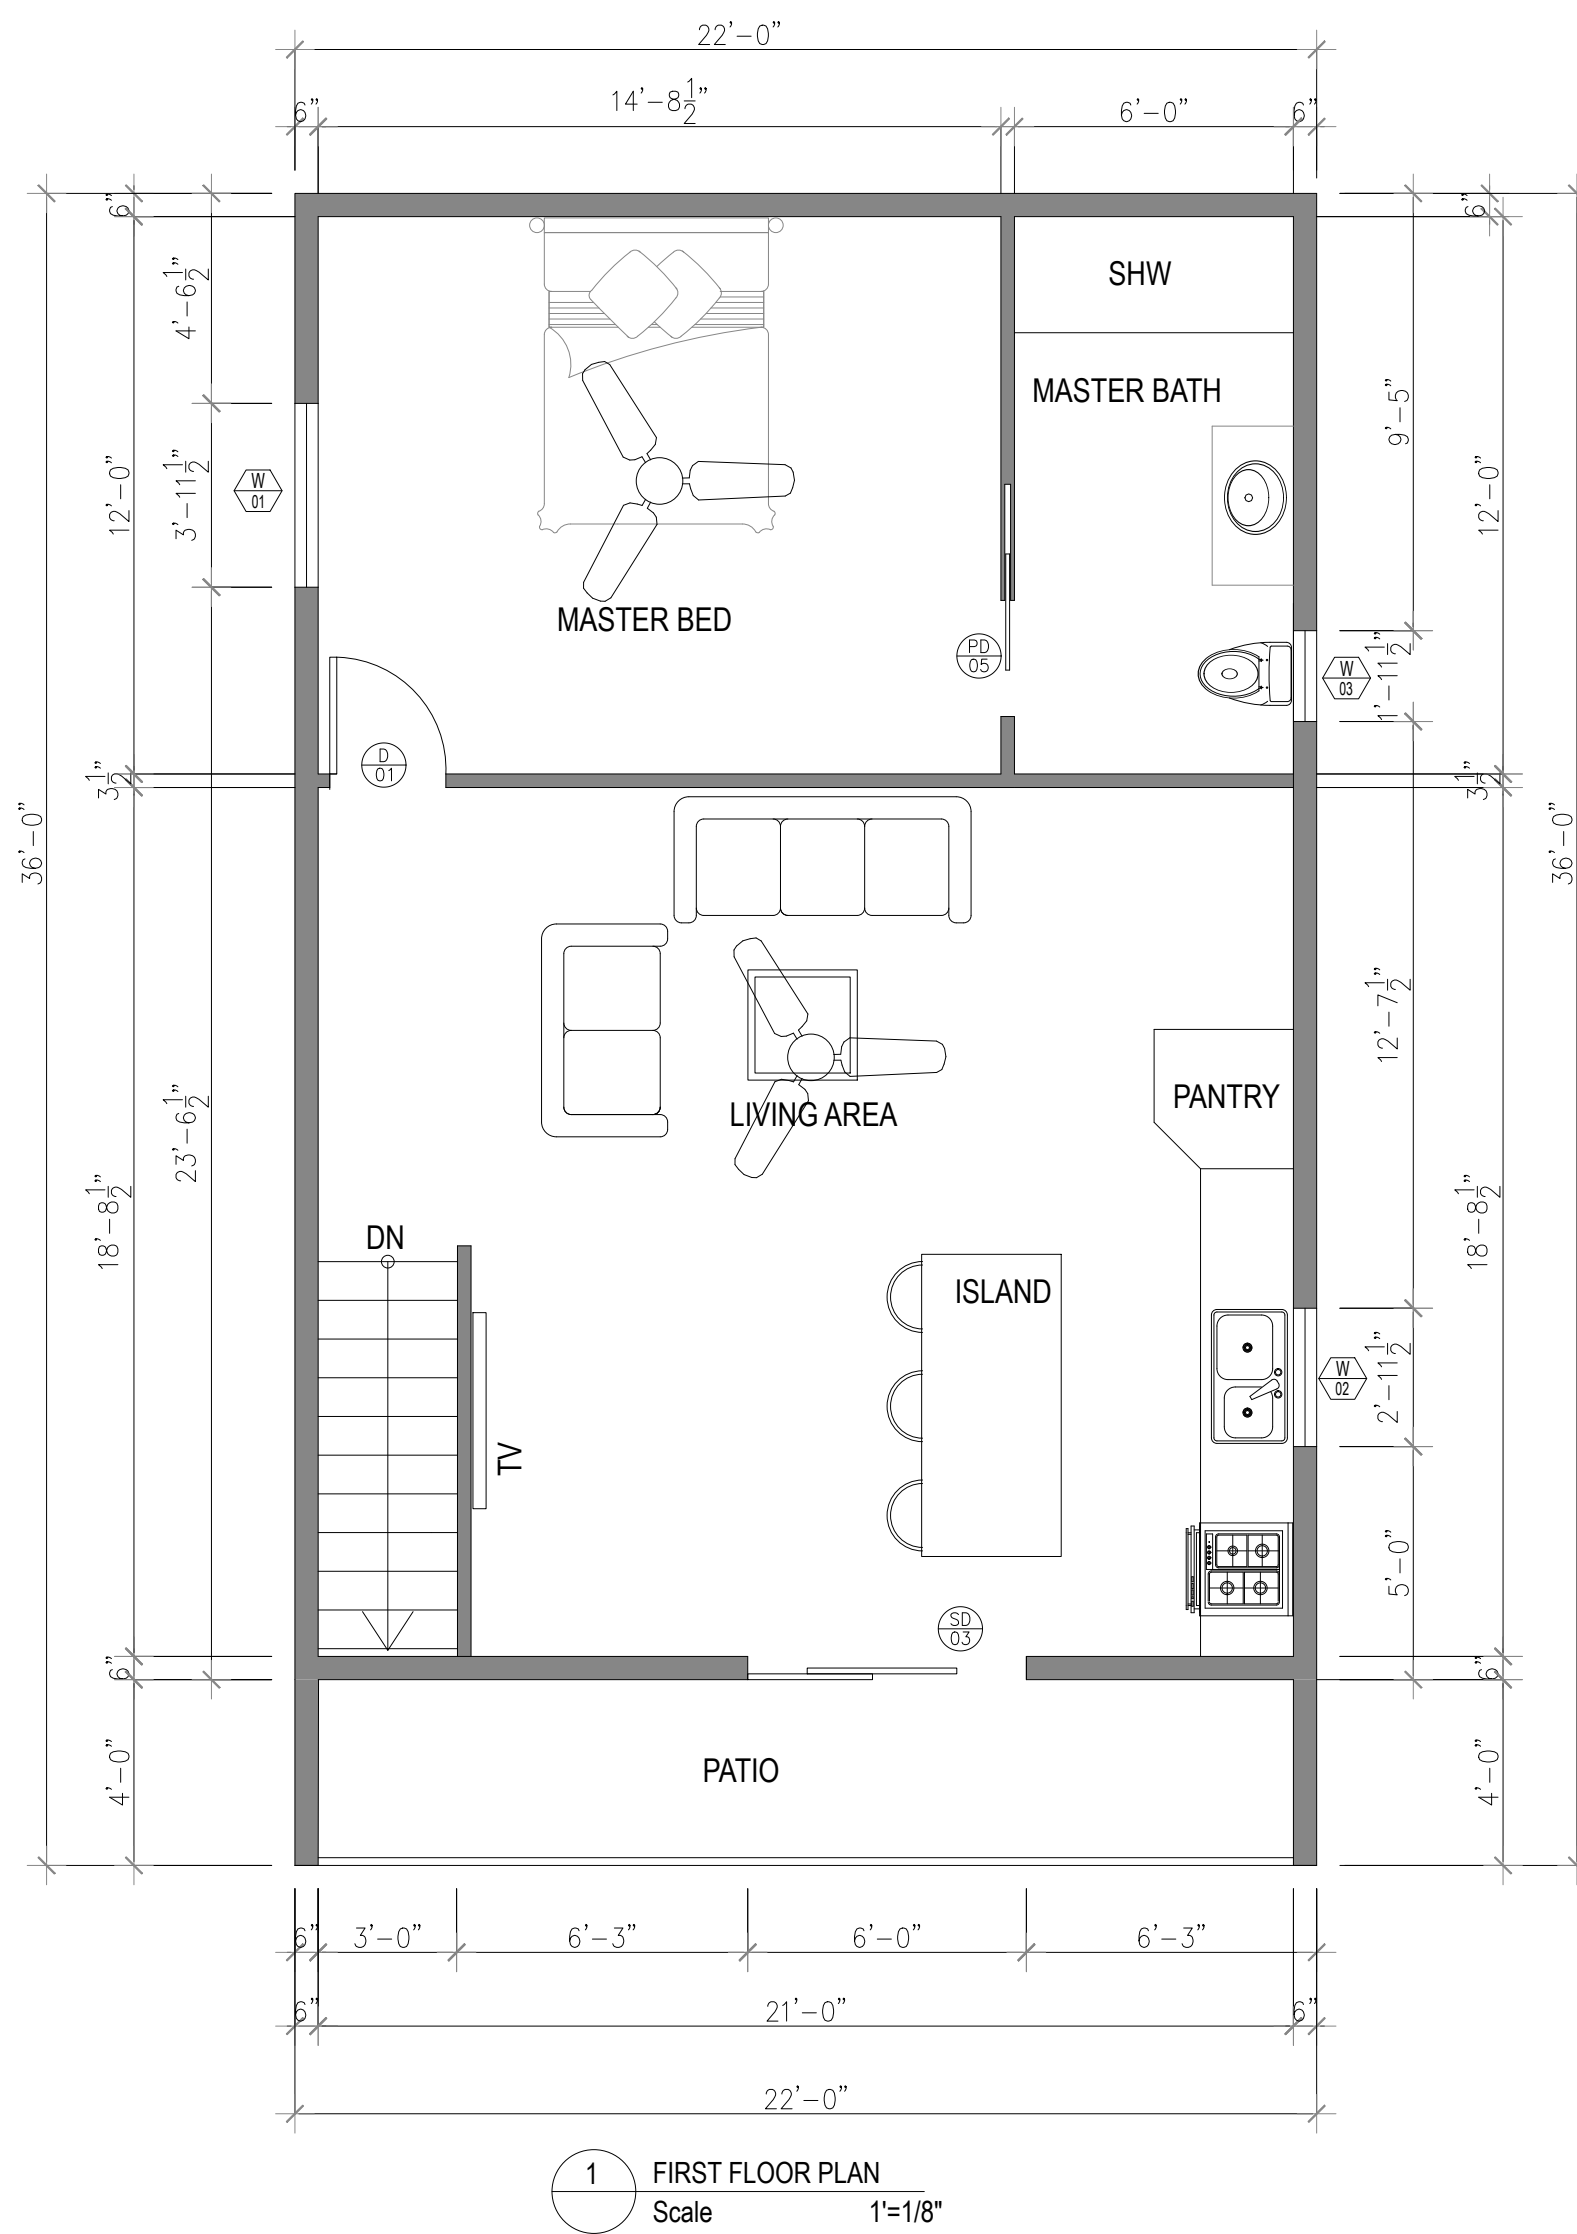

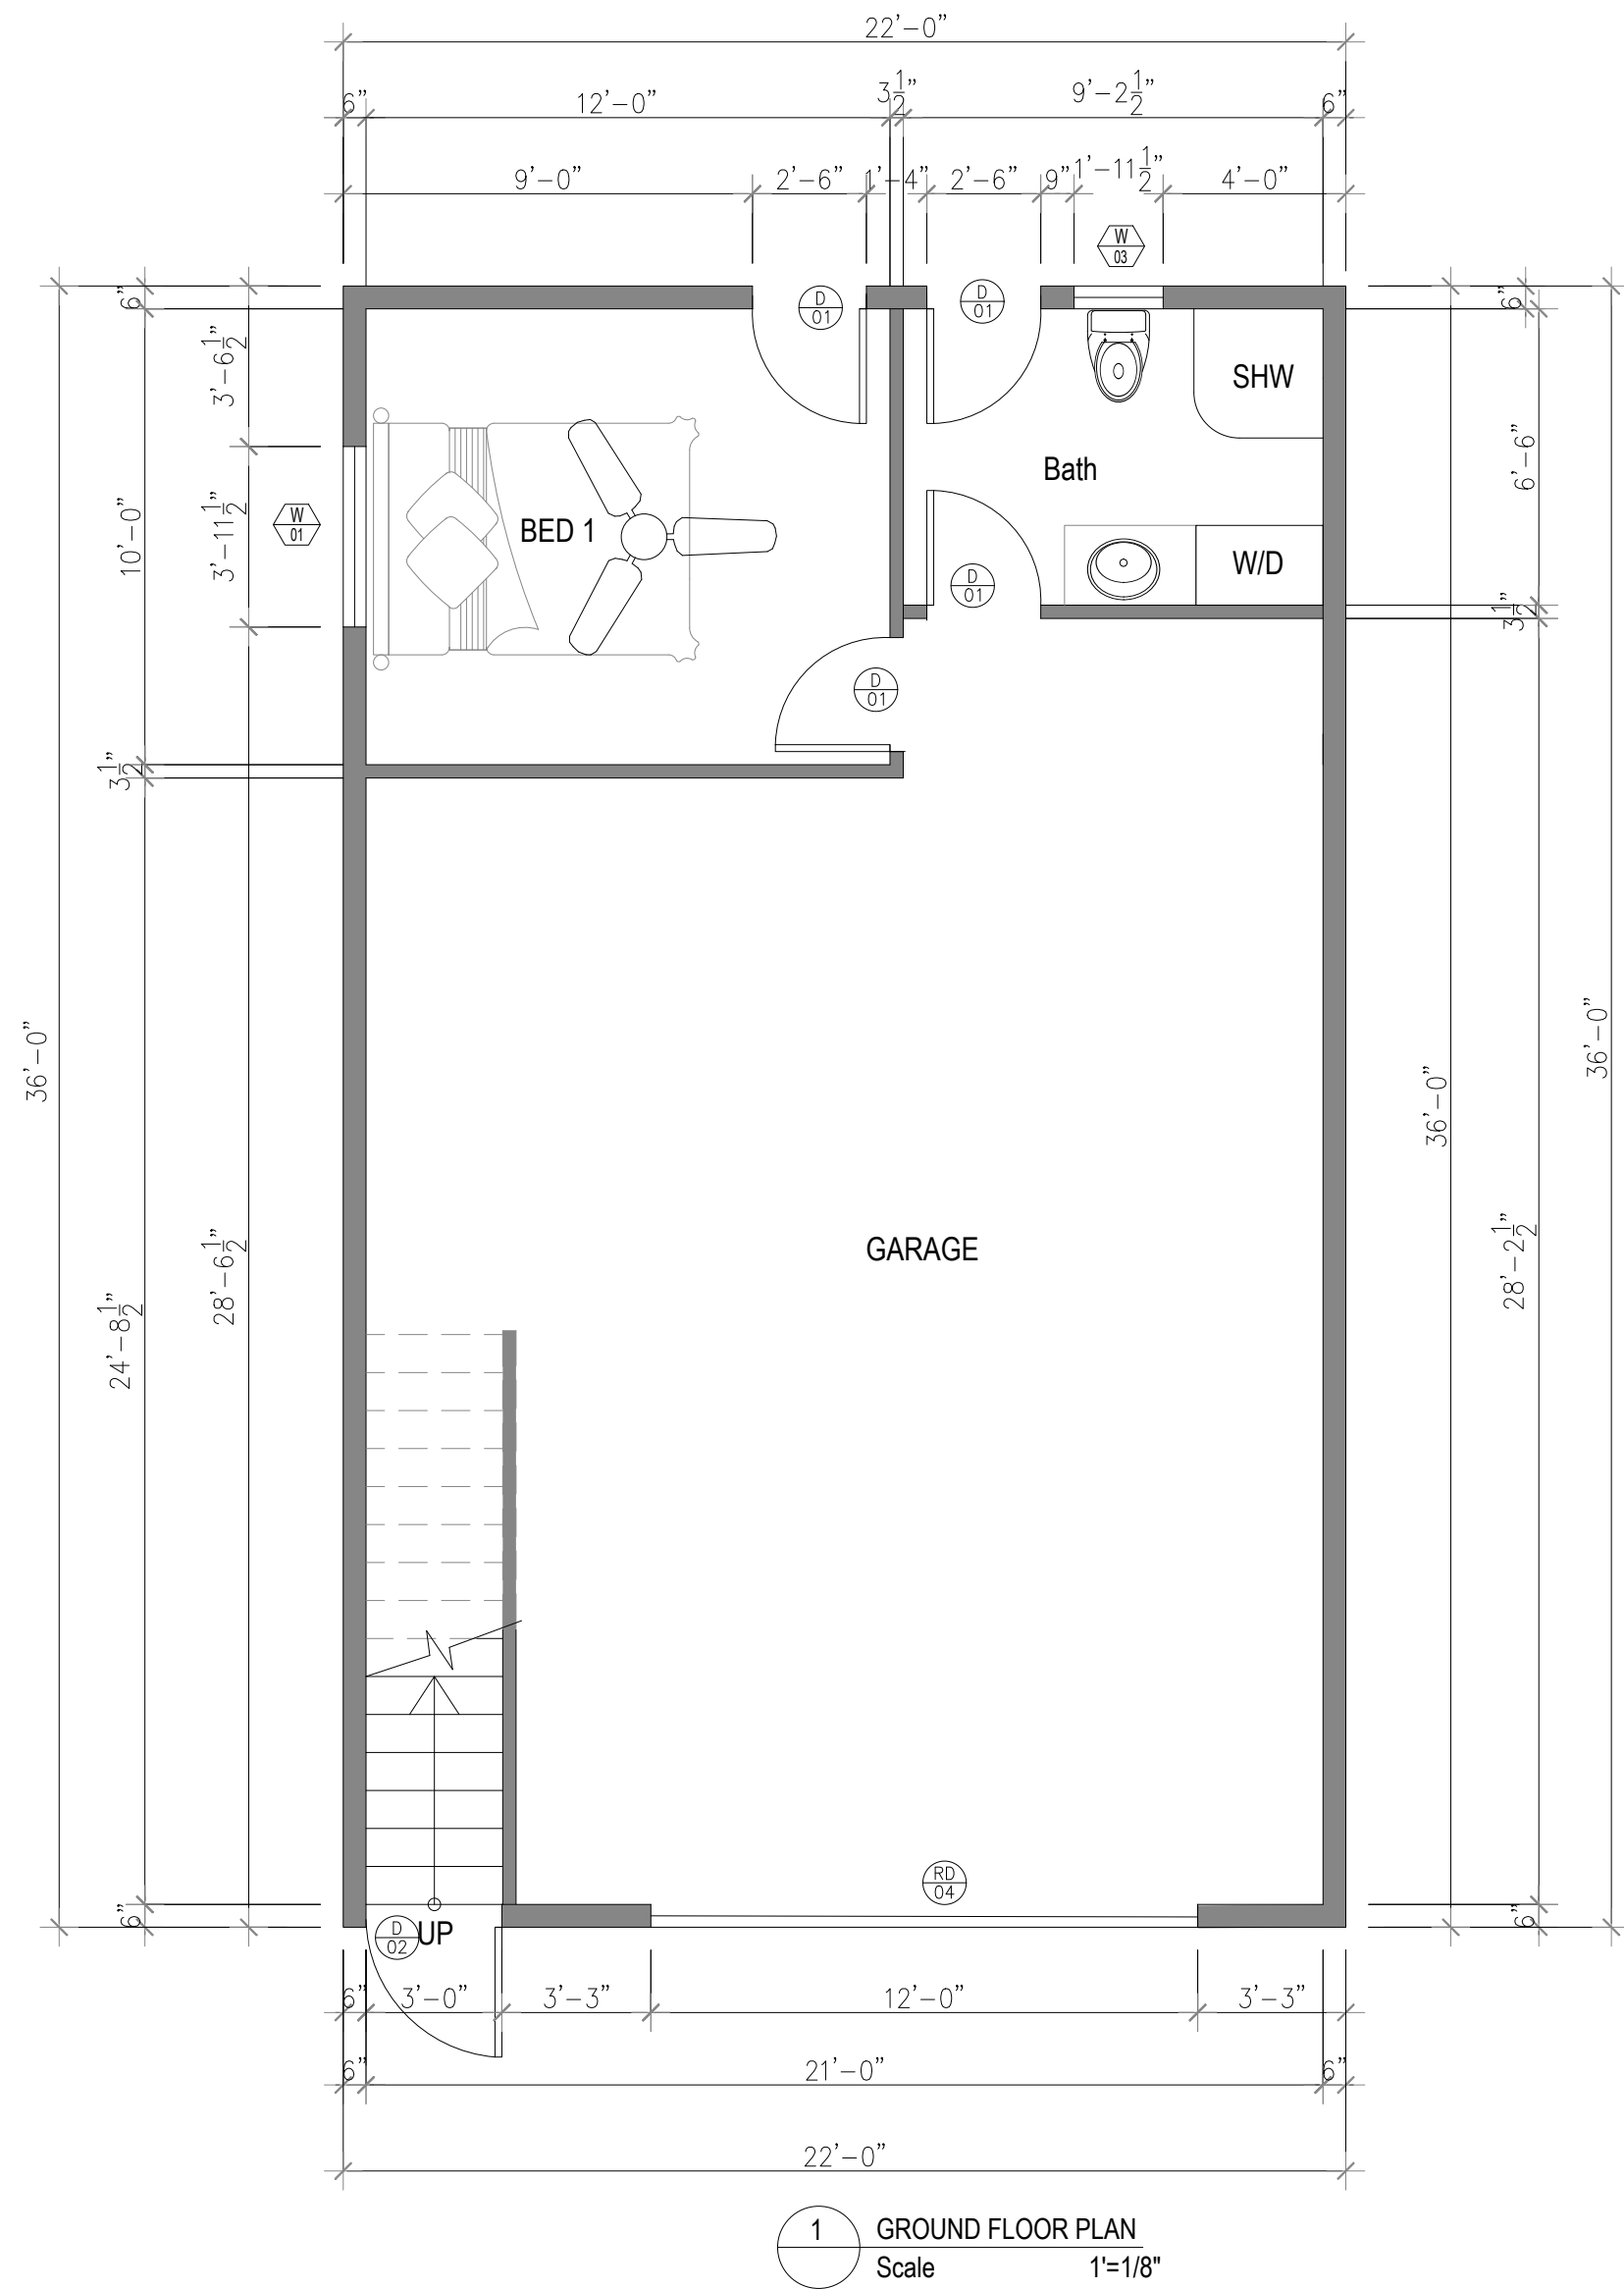

AREA SCHEDULE

GARAGE	551.70 SF
BED 01 WITH BATH 1	175.00 SF
LIVING, KITCHEN, DINING	394.00 SF
MASTER BED + BATH	248.00 SF
TOTAL	1368.7 SF
PATIO 1ST FLOOR	84.00 SF

SCHEDULE OF DOORS

DOOR MK	STRUCT. OPNG.		DOOR ROU. OPNG.		NOS. REQD.
	W	HT	W	HT	
D1	30"	80"	32"	82"	05
D2	36"	80"	38"	82"	01
SD3	72"	80"	72.5"	80.75"	01
RD4	144"	84"	-	-	01
PD5	30"	80"	-	-	01

SCHEDULE OF WINDOWS

WIN MK	STRUCT. OPNG.		WINDOW ROU. OPNG.		NOS. REQD.
	W	HT	W	HT	
W1	47.5"	47.5"	48.25"	48.25"	02
W2	35.5"	35.5"	36.25"	36.25"	01
W3	23.5"	23.5"	24.25"	24.25"	02

GROUND & FIRST FLOOR PLAN


DESIGN: MODERN LIVING 2B 2 STORY	ADDRESS USA	S.P:	ISSUE:	REV	DATE	DESCRIPTION	DRAWN	CHECKED
STAGED PLAN: PRELIMINARY		SCALE @ A3						
CLIENT:	USE FIGURED DIMENSIONS AT ALL TIMES. REFER ANY ENQUIRES TO BUILDING CONTRACTOR. ALL DIMENSIONS TO BE VERIFIED ON SITE PRIOR TO CONSTRUCTION. ALL WORK TO COMPLY WITH LOCAL AUTHORITY REGULATIONS.	DWG NO: AR-001	LAND AREA:					

PRELIM - NOT FOR CONSTRUCTION







1 FRONT ELEVATION
Scale 1"=1/8"

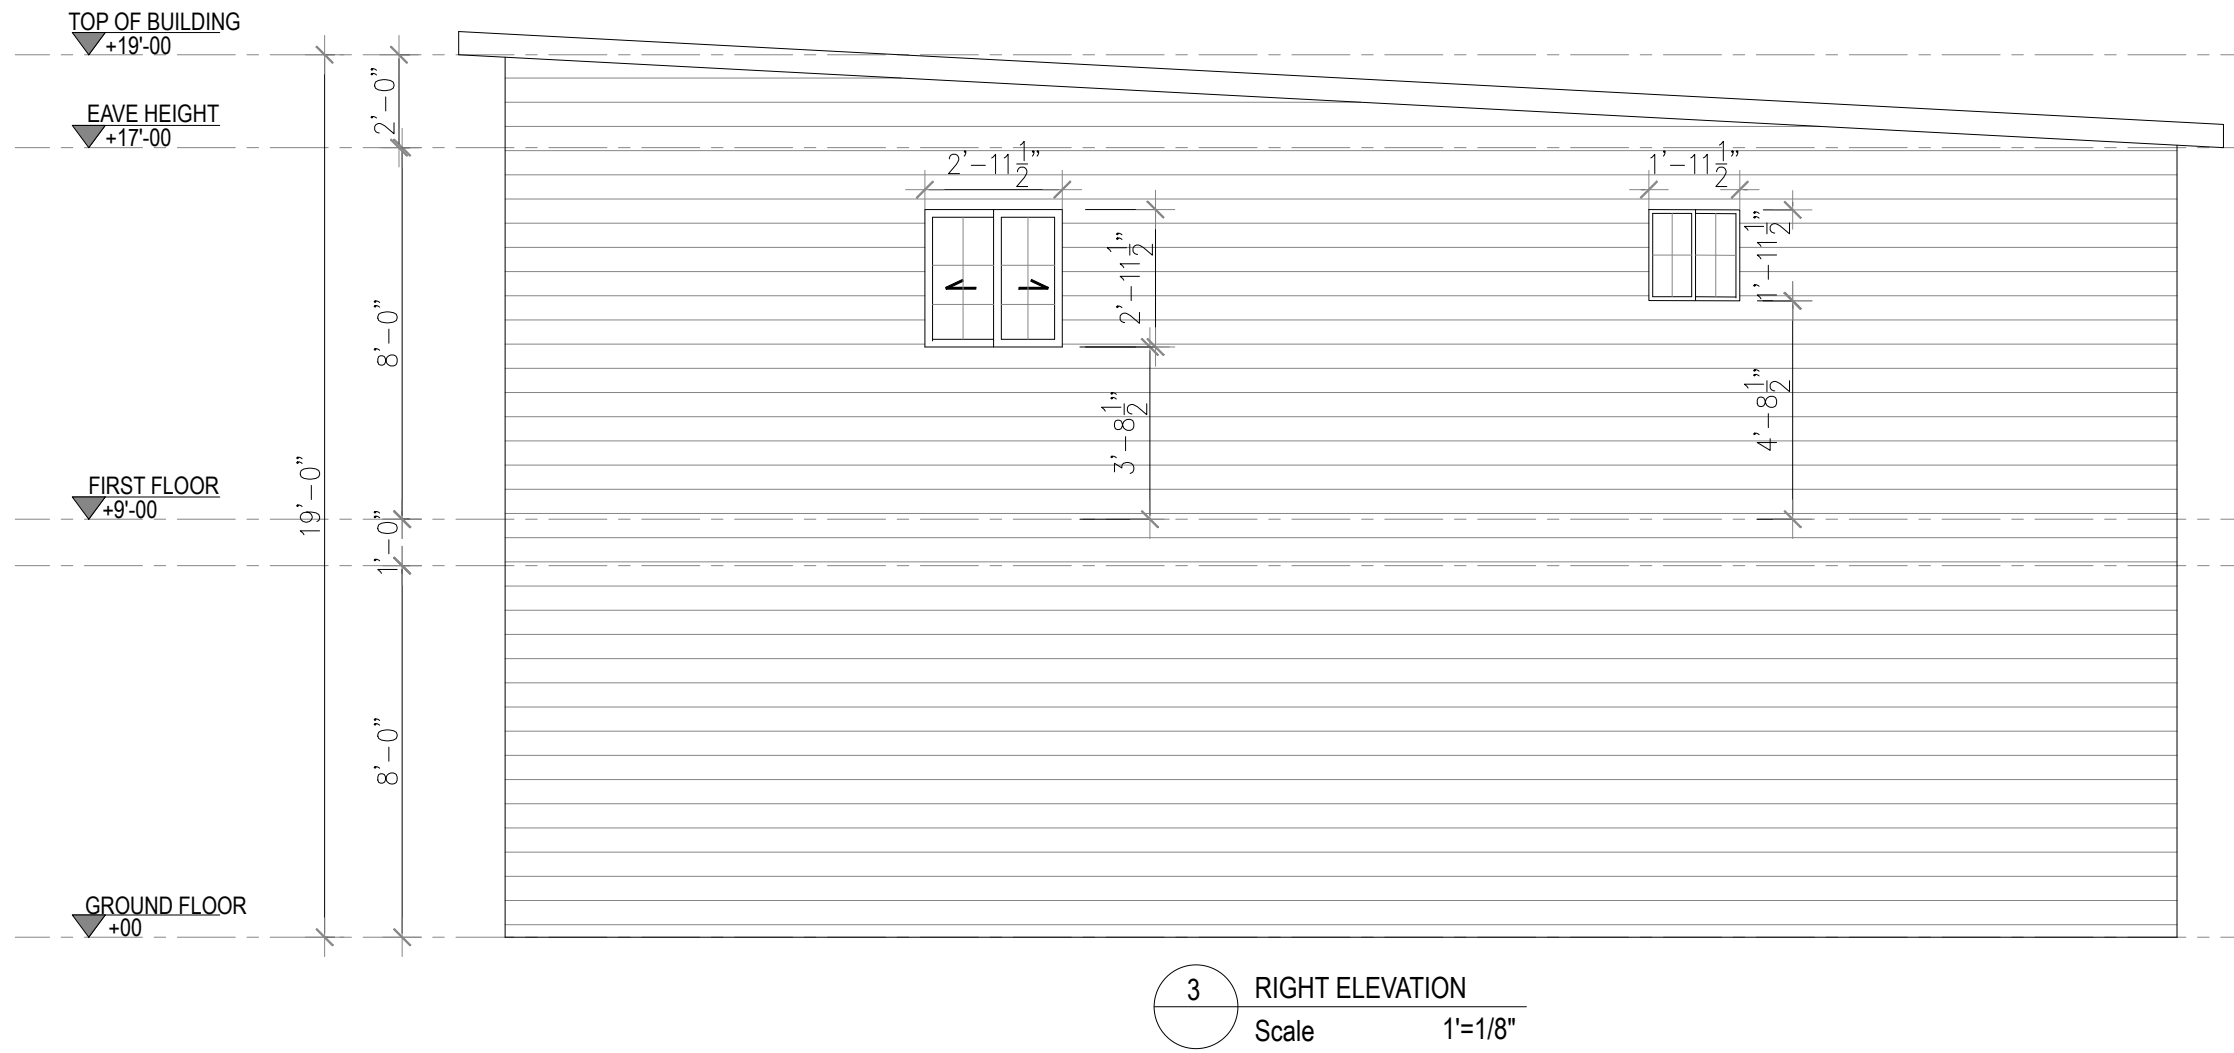

3 RIGHT ELEVATION
Scale 1"=1/8"

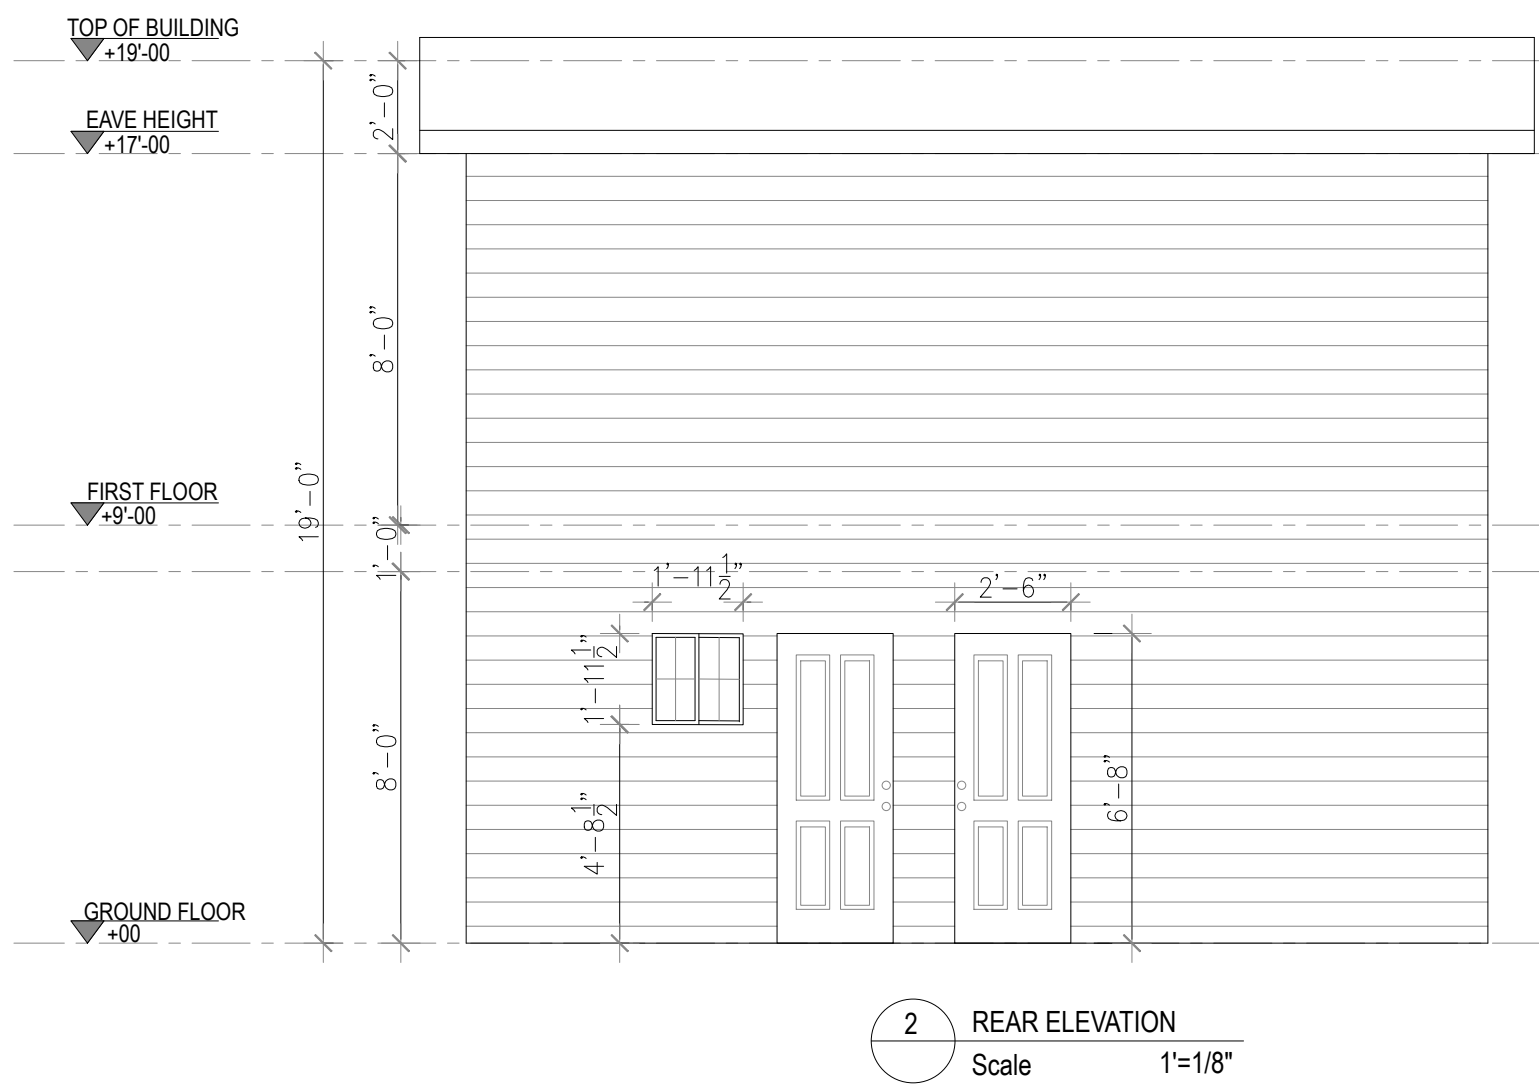

2 REAR ELEVATION
Scale 1"=1/8"

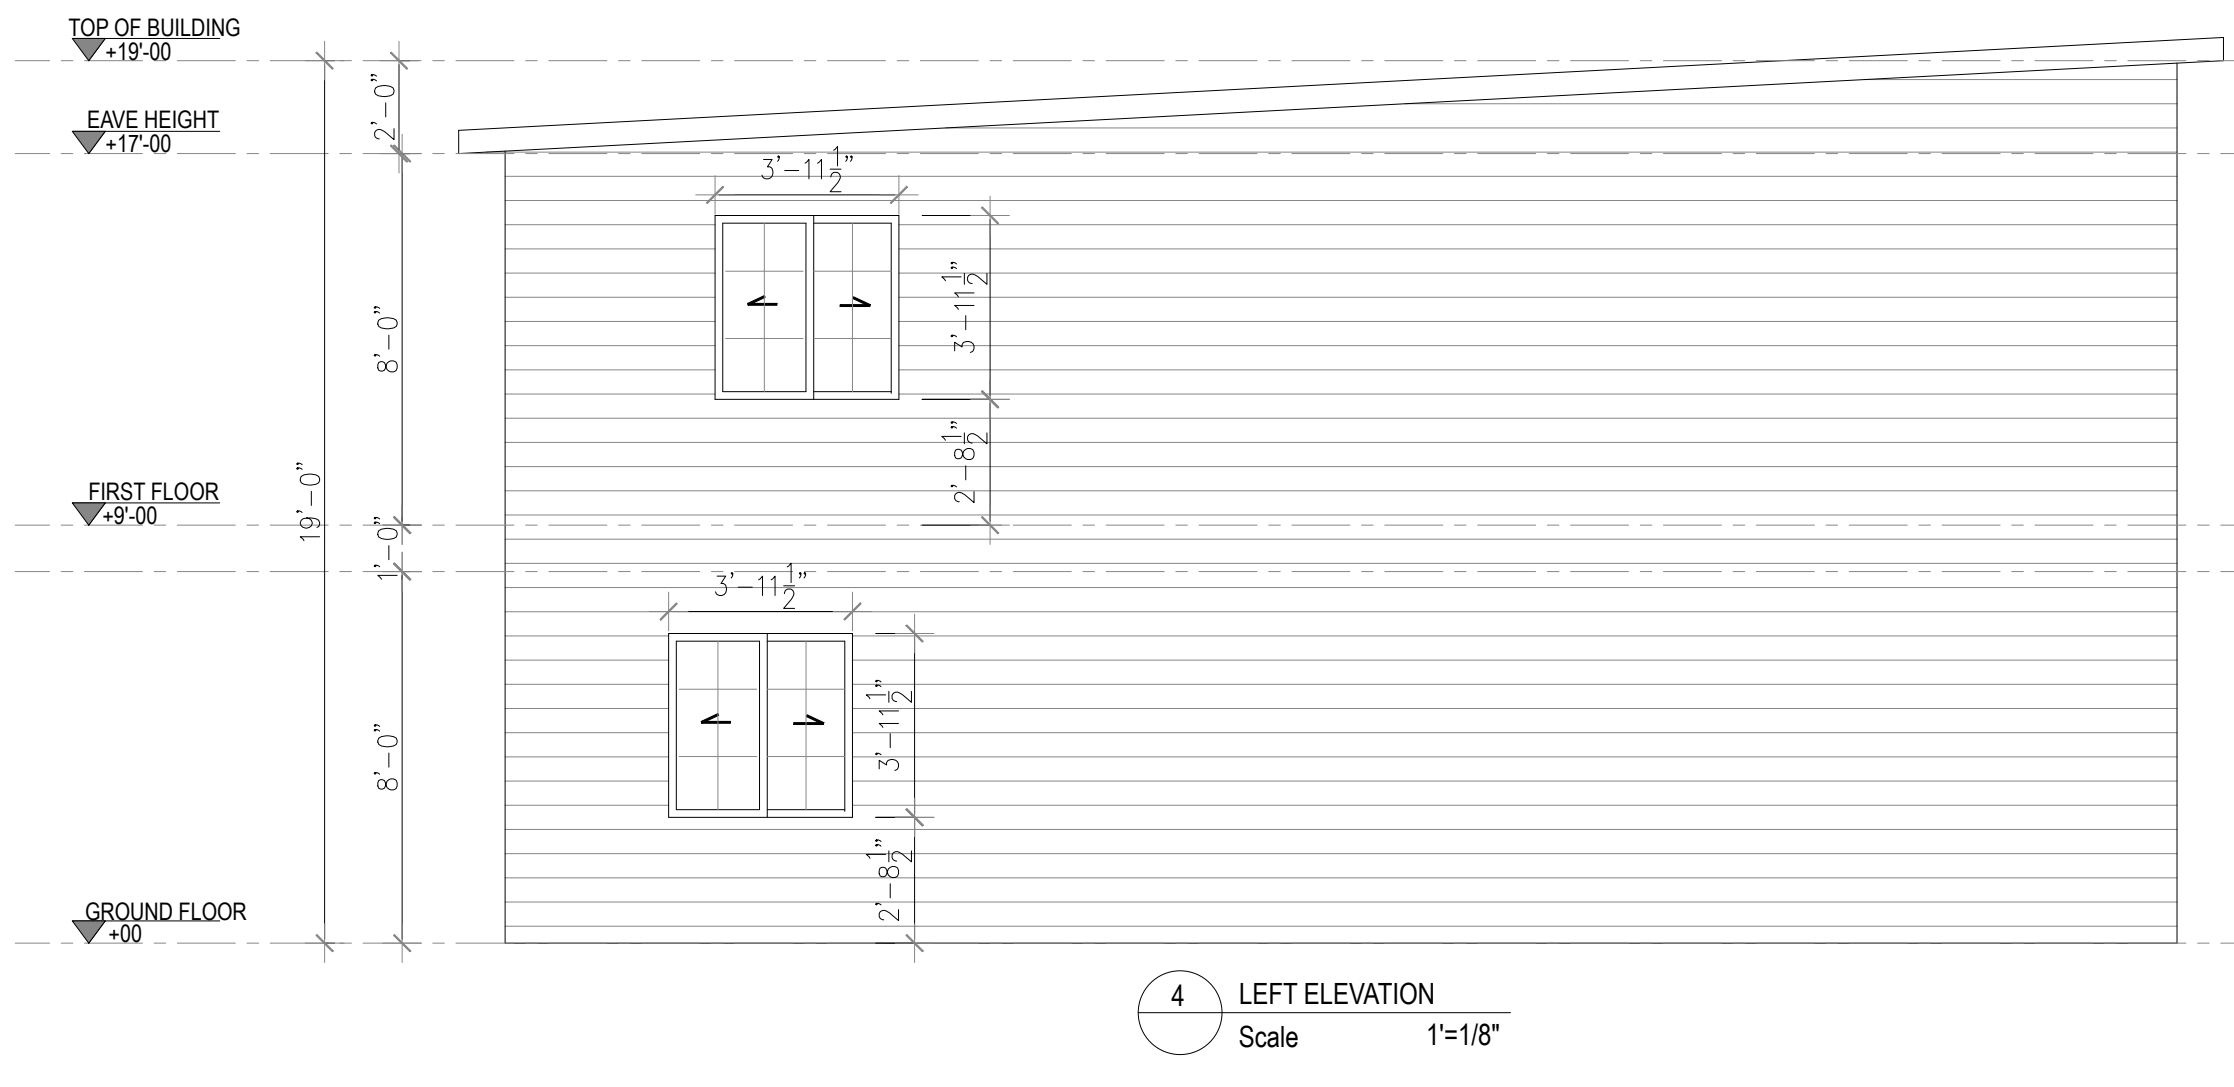

4 LEFT ELEVATION
Scale 1"=1/8"

ELEVATIONS

DESIGN: MODERN LIVING 2B 2 STORY	ADDRESS USA	S.P:	ISSUE:	REV	DATE	DESCRIPTION	DRAWN	CHECKED
STAGED PLAN: PRELIMINARY		SCALE @ A3						
CLIENT:	USE FIGURED DIMENSIONS AT ALL TIMES. REFER ANY ENQUIRES TO BUILDING CONTRACTOR. ALL DIMENSIONS TO BE VERIFIED ON SITE PRIOR TO CONSTRUCTION. ALL WORK TO COMPLY WITH LOCAL AUTHORITY REGULATIONS.	DWG NO: AR-002	LAND AREA:					

PRELIM - NOT FOR CONSTRUCTION





Ground Floor



Second Floor

Drawings are not to scale. Colors and materials indicative only and are subject to change

Options available

- For any modifications to the plans, please contact us at info@welldone1kithomes.com

Please refer to the floor plans for recommendations on your interior layout.

Website : www.welldone1kithomes.com
Email : info@welldone1kithomes.com

DESIGN:
MODERN LIVING
2B 2 STORY 1368.7 SQ.FT

STAGED PLAN::
PRELIMINARY

ADDRESS:
US

USE FIGURED DIMENSIONS AT ALL TIMES. REFER ANY ENQUIRES TO BUILDING CONTRACTOR. ALL DIMENSIONS TO BE VERIFIED ON SITE PRIOR TO CONSTRUCTION. ALL WORK TO COMPLY WITH LOCAL AUTHORITY REGULATIONS.

PRELIMINARY DESIGN-
Not for construction

