




MOUNTAIN PEAK 2 - 0BD 1BA 462 SQ.FT.

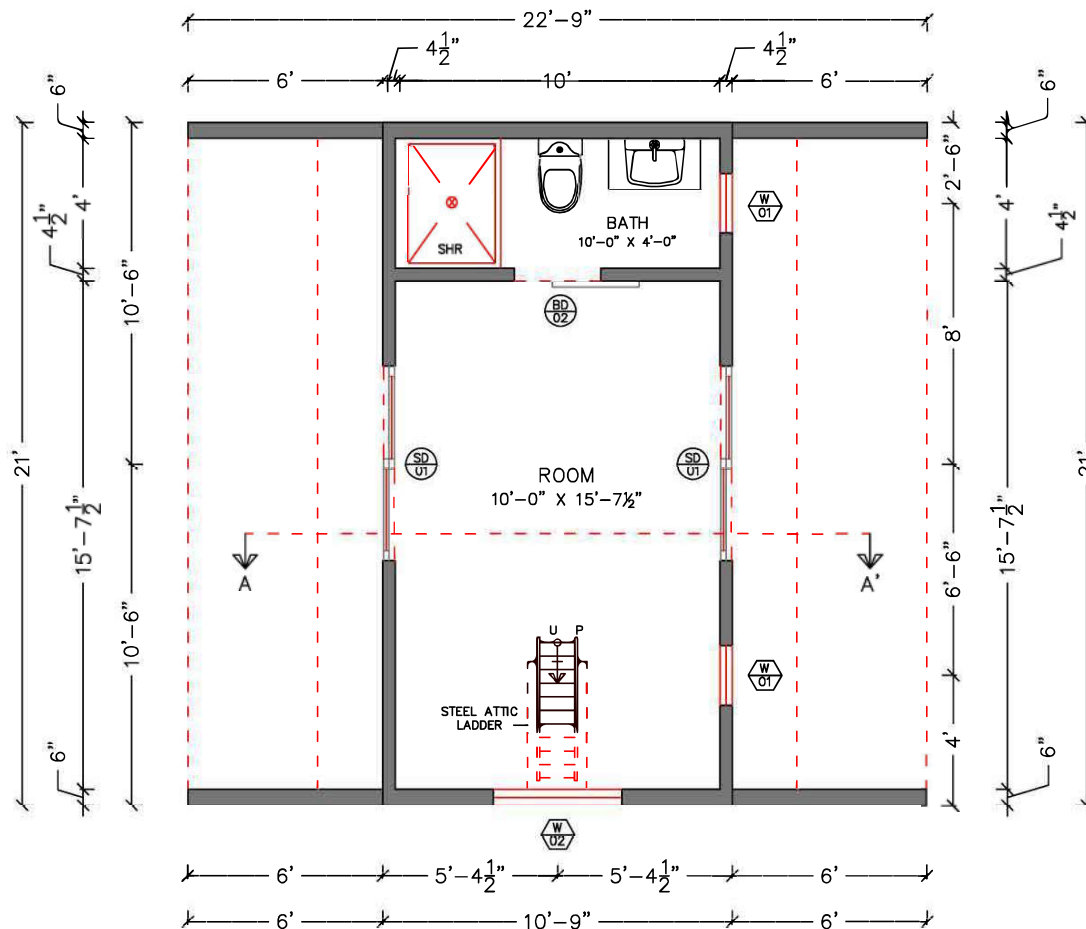

1 GROUND FLOOR PLAN
SCALE= 1/4" = 1'-0"

GROUND FLOOR PLAN

DESIGN: MOUNTAIN PEAK 2	ADDRESS:	S.P.:	ISSUE:	REV	DATE	DESCRIPTION	DRAWN	CHECKED
STAGED PLAN: PRELIMINARY		SCALE 1/4" = 1'-0" @ A3						
CLIENT:	USE FIGURED DIMENSIONS AT ALL TIMES. REFER ANY ENQUIRES TO BUILDING CONTRACTOR. ALL DIMENSIONS TO BE VERIFIED ON SITE PRIOR TO CONSTRUCTION. ALL WORK TO COMPLY WITH LOCAL AUTHORITY REGULATIONS.		DWG NO: AR-001	LAND AREA:				

AREA SCHEDULE

GROUND FLOOR LIVING	200.00 SF
ATTIC FLOOR	262.00 SF
TOTAL AREA INC ATTIC AREA	462.00 SF

STEEL ATTIC LADDER DETAILS:

STEEL ATTIC LADDER	22 X 47
LADDER ROUGH OPENING	22.5"X47.5"

SCHEDULE OF DOORS





DOOR MK	DOOR SIZE		DOOR ROU. OPNG.		NOS. REQD.
	W	HT	W	HT	
SD1	72"	80"	72.5"	80.75"	02
BD2	32"	84"	30"	80"	01

SCHEDULE OF WINDOWS

WINDOW MK	GF. WINDOW SIZE		GF. WINDOW ROU. OPNG.		NOS. REQD.
	W	HT	W	HT	
W1	22"	64"	22.5"	64.5"	02
W2	47.5"	47.5"	48"	48"	01
WINDOW MK	TRANSOM WINDOW		TRANSOM WINDOW ROU. OPN.		NOS. REQD.
W2	24"	24"	24.5"	24.5"	02

PRELIM PLANS NOT FOR
CONSTRUCTION



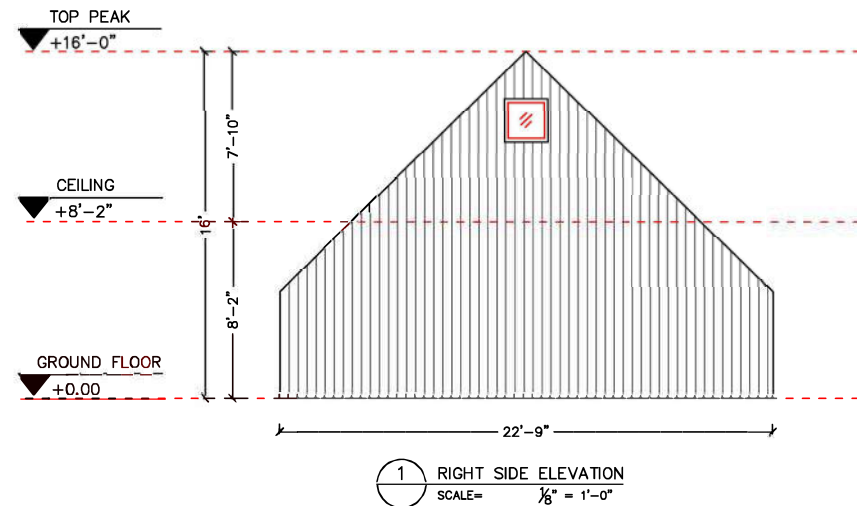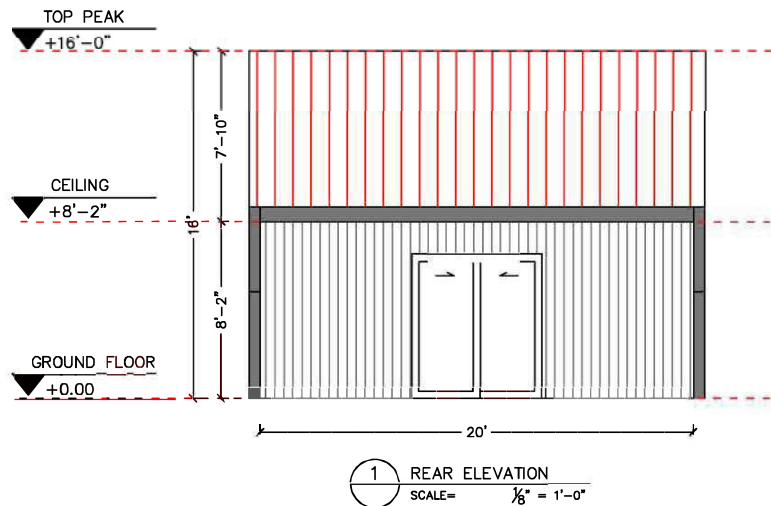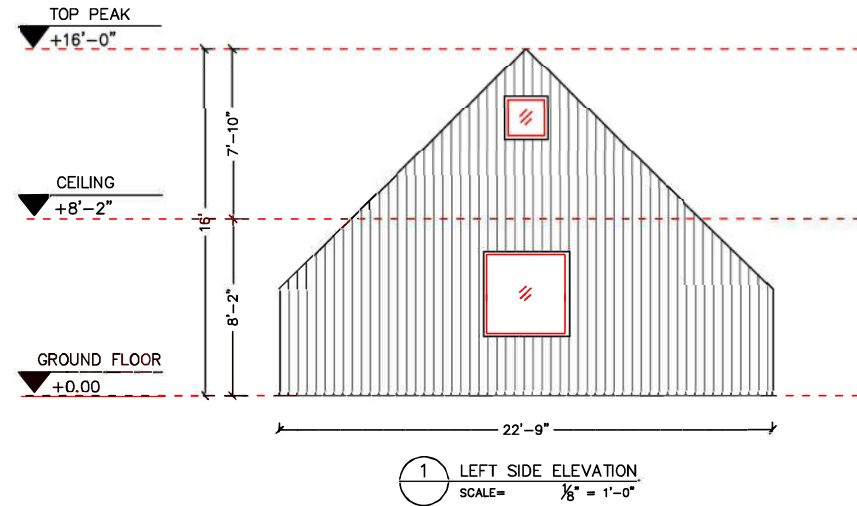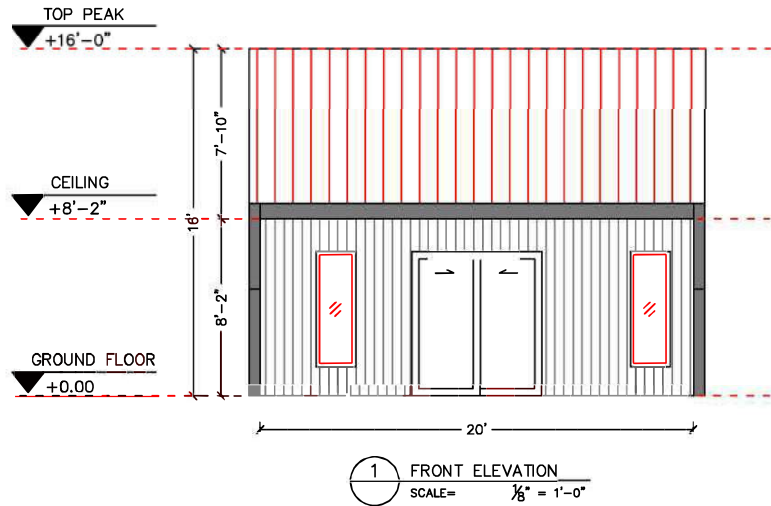


ELEVATIONS

DESIGN: MOUNTAIN PEAK 2	ADDRESS:	S.P.:	ISSUE:	REV	DATE	DESCRIPTION	DRAWN	CHECKED
STAGED PLAN: PRELIMINARY		SCALE 1/8" = 1'-0" @ A3						
CLIENT:	USE FIGURED DIMENSIONS AT ALL TIMES. REFER ANY ENQUIRES TO BUILDING CONTRACTOR. ALL DIMENSIONS TO BE VERIFIED ON SITE PRIOR TO CONSTRUCTION. ALL WORK TO COMPLY WITH LOCAL AUTHORITY REGULATIONS.	DWG NO: AR-002	LAND AREA:					

PRELIM PLANS NOT FOR
CONSTRUCTION



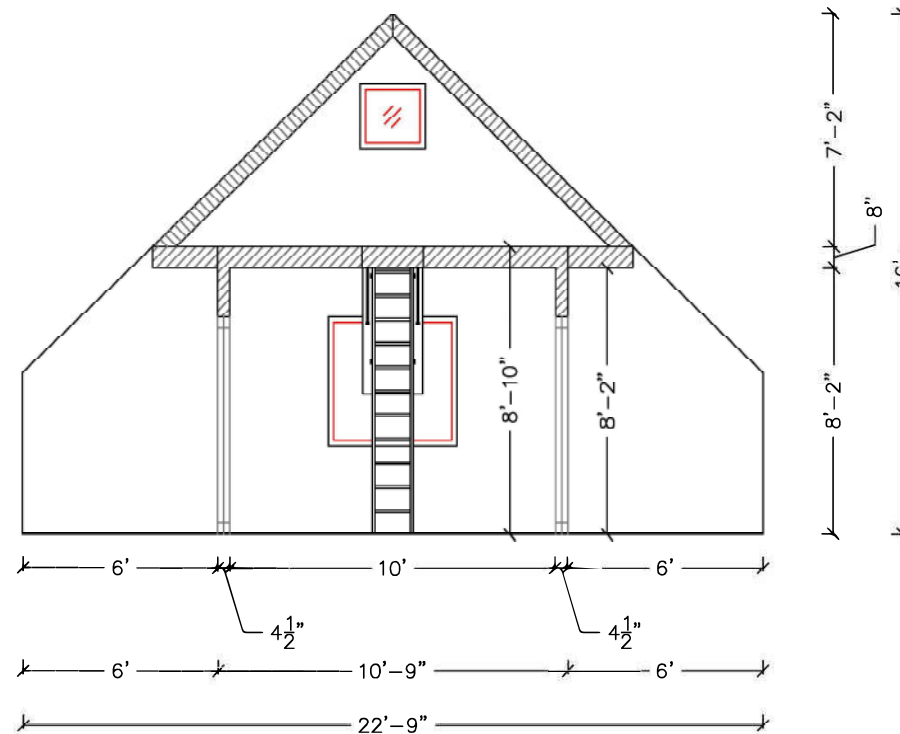


1 SECTION A-A
SCALE= 1/4" = 1'-0"

GROUND FLOOR PLAN

DESIGN: MOUNTAIN PEAK 2	ADDRESS:	S.P.:	ISSUE:	REV	DATE	DESCRIPTION	DRAWN CHECKED
STAGED PLAN: PRELIMINARY		SCALE 1/4" = 1'-0" @ A3					
CLIENT:	USE FIGURED DIMENSIONS AT ALL TIMES. REFER ANY ENQUIRES TO BUILDING CONTRACTOR. ALL DIMENSIONS TO BE VERIFIED ON SITE PRIOR TO CONSTRUCTION. ALL WORK TO COMPLY WITH LOCAL AUTHORITY REGULATIONS.	DWG NO: AR-003	LAND AREA:				

PRELIM PLANS NOT FOR
CONSTRUCTION



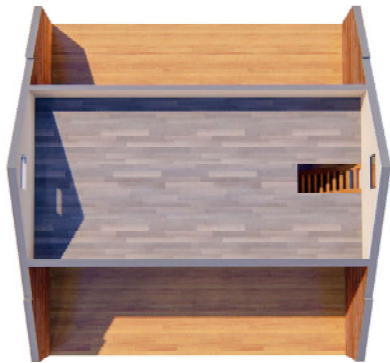

Attic Above



Ground Floor

Drawings are not to scale. Colors and materials indicative only and are subject to change

Options available

- For any modifications to the plans, please contact us at info@welldone1kithomes.com

Please refer to the floor plans for recommendations on your interior layout.

Website : www.welldone1kithomes.com

Email : info@welldone1kithomes.com

DESIGN: Mountain Peak	STAGED PLAN:: PRELIMINARY	ADDRESS: US	USE FIGURED DIMENSIONS AT ALL TIMES. REFER ANY ENQUIRES TO BUILDING CONTRACTOR. ALL DIMENSIONS TO BE VERIFIED ON SITE PRIOR TO CONSTRUCTION. ALL WORK TO COMPLY WITH LOCAL AUTHORITY REGULATIONS.
---------------------------------	-------------------------------------	-----------------------	---

PRELIMINARY DESIGN-
Not for construction

