




WAVE COMFORT SUPREME 2BD 2BA 790 SQ.FT.

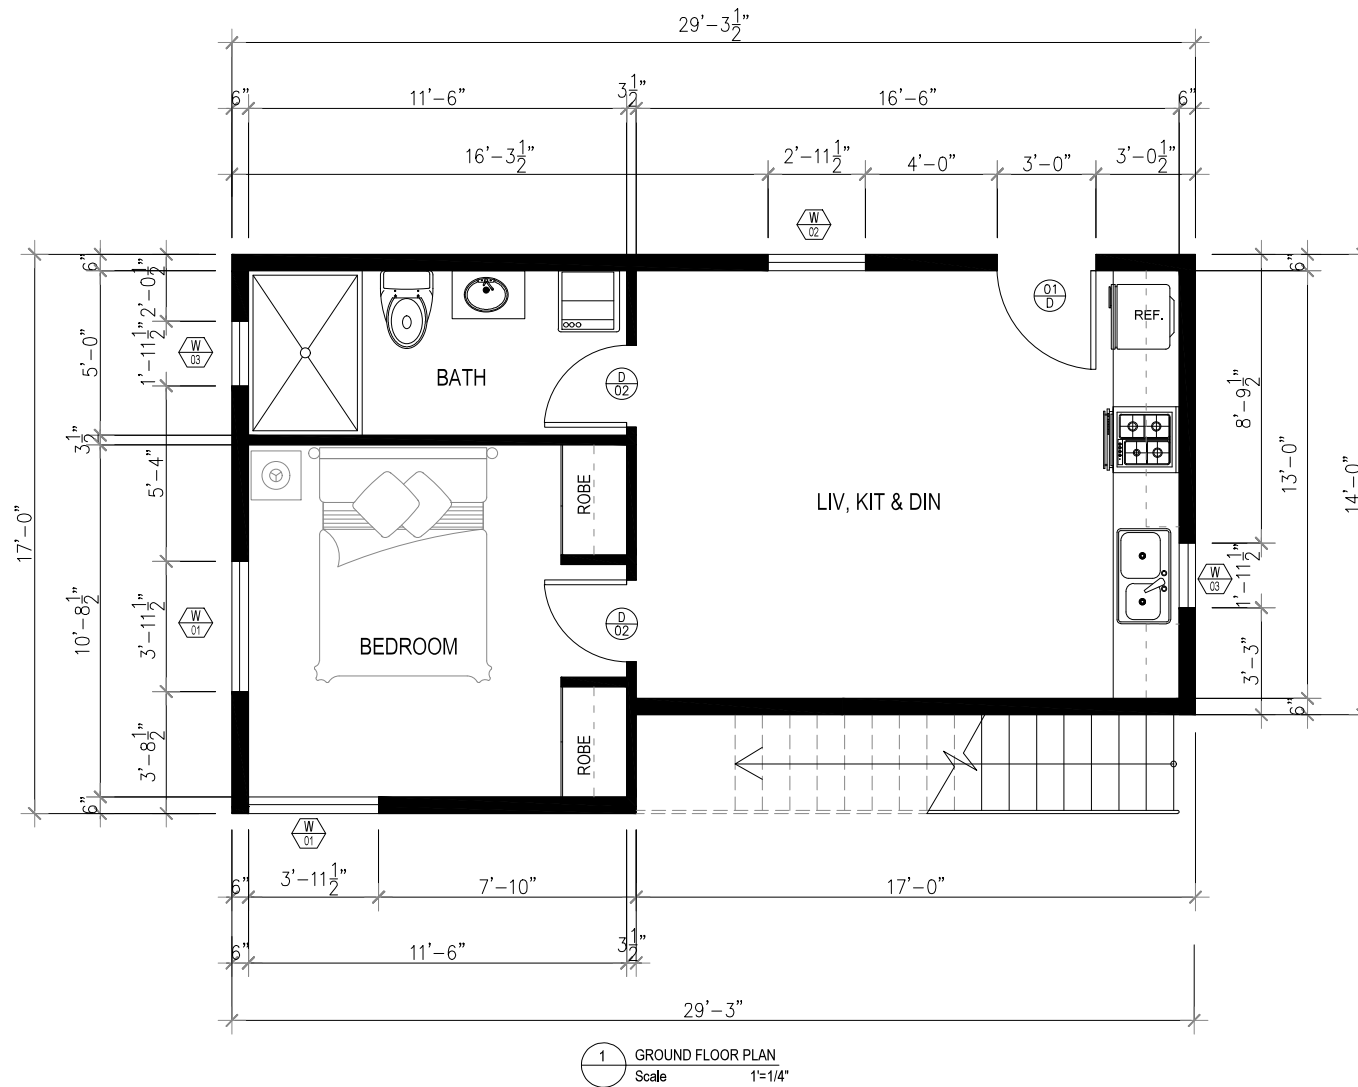



AREA SCHEDULE

GROUND FLOOR	
LIV, KIT & DIN	214.50 SF
BEDROOM 01	123.14 SF
BATH	57.50 SF
FIRST FLOOR	
LIV, KIT & DIN	214.50 SF
BEDROOM 01	123.14 SF
BATH	57.50 SF
TOTAL	790.28 SF

SCHEDULE OF DOORS

DOOR MK	UNIT SIZE		ROUGH OPNG		NOS. REQD.
	W	HT	W	HT	
D1	36"	80"	38"	82"	02
D2	30"	80"	32"	82"	04

SCHEDULE OF WINDOWS


WINDOW MK	UNIT SIZE		ROUGH OPNG		NOS. REQD.
	W	HT	W	HT	
W1	47.5"	47.5"	48"	48"	05
W2	35.5"	35.5"	36"	36"	02
W3	23.5"	23.5"	24"	24"	04

GROUND FLOOR PLAN

DESIGN: Wave Comfort Supreme	ADDRESS USA	S.P.	ISSUE:	REV	DATE	DESCRIPTION	DRAWN	CHECKED
STAGED PLAN: PRELIMINARY		SCALE @ A3						
CLIENT:	USE FIGURED DIMENSIONS AT ALL TIMES. REFER ANY ENQUIRIES TO BUILDING CONTRACTOR. ALL DIMENSIONS TO BE VERIFIED ON SITE PRIOR TO CONSTRUCTION. ALL WORK TO COMPLY WITH LOCAL AUTHORITY REGULATIONS.		DWG NO: AR-001	LAND AREA:				

PRELIM - NOT FOR CONSTRUCTION



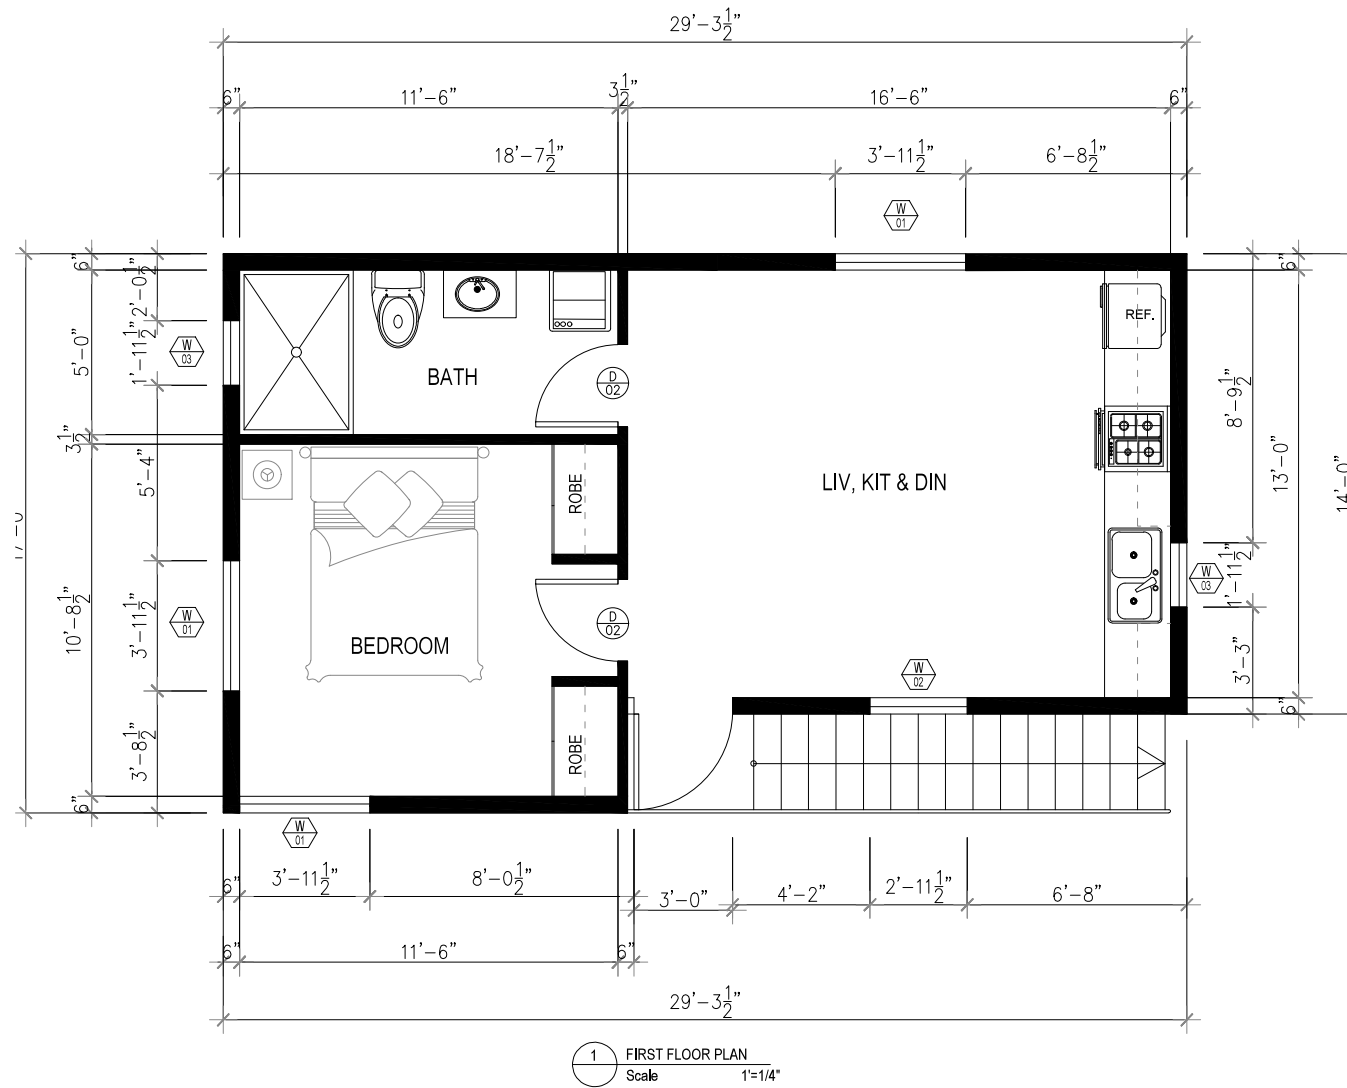

LOFT FLOOR PLAN


DESIGN: Wave Comfort Supreme	ADDRESS USA	S.P.	ISSUE:	REV	DATE	DESCRIPTION	DRAWN	CHECKED
STAGED PLAN: PRELIMINARY		SCALE @ A3						
CLIENT:	USE FIGURED DIMENSIONS AT ALL TIMES. REFER ANY ENQUIRES TO BUILDING CONTRACTOR. ALL DIMENSIONS TO BE VERIFIED ON SITE PRIOR TO CONSTRUCTION. ALL WORK TO COMPLY WITH LOCAL AUTHORITY REGULATIONS.	DWG NO: AR-002	LAND AREA:					

PRELIM - NOT FOR CONSTRUCTION






1 FRONT ELEVATION
Scale 1/4"=1'-0"

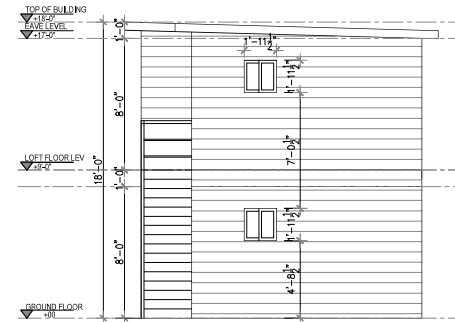

2 RIGHT SIDE ELEVATION
Scale 1/4"=1'-0"



1 FRONT ELEVATION
Scale 1/4"=1'-0"

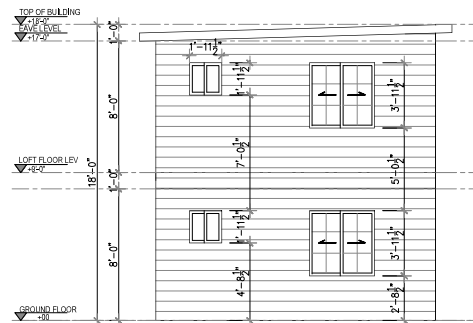

3 LEFT SIDE ELEVATION
Scale 1/4"=1'-0"

ELEVATIONS

DESIGN: Wave Comfort Supreme	ADDRESS USA	S.P.	ISSUE:	REV	DATE	DESCRIPTION	DRAWN	CHECKED
STAGED PLAN: PRELIMINARY		SCALE @ A3						
CLIENT:	USE FIGURED DIMENSIONS AT ALL TIMES. REFER ANY ENQUIRES TO BUILDING CONTRACTOR. ALL DIMENSIONS TO BE VERIFIED ON SITE PRIOR TO CONSTRUCTION. ALL WORK TO COMPLY WITH LOCAL AUTHORITY REGULATIONS.	DWG NO: AR-003	LAND AREA:					

PRELIM - NOT FOR CONSTRUCTION





Second Floor



Ground Floor

Drawings are not to scale. Colors and materials indicative only and are subject to change

Options available

- For any modifications to the plans, please contact us at info@welldone1kithomes.com

Please refer to the floor plans for recommendations on your interior layout.

Website : www.welldone1kithomes.com
Email : info@welldone1kithomes.com

DESIGN:
**WAVE COMFORT
SUPREME**

STAGED PLAN::
PRELIMINARY

ADDRESS:
US

USE FIGURED DIMENSIONS AT ALL TIMES. REFER ANY ENQUIRES TO BUILDING CONTRACTOR. ALL DIMENSIONS TO BE VERIFIED ON SITE PRIOR TO CONSTRUCTION. ALL WORK TO COMPLY WITH LOCAL AUTHORITY REGULATIONS.

PRELIMINARY DESIGN-
Not for construction

