





MODERN LIVING 3B, 3B 2 STORY 1835.13 SF

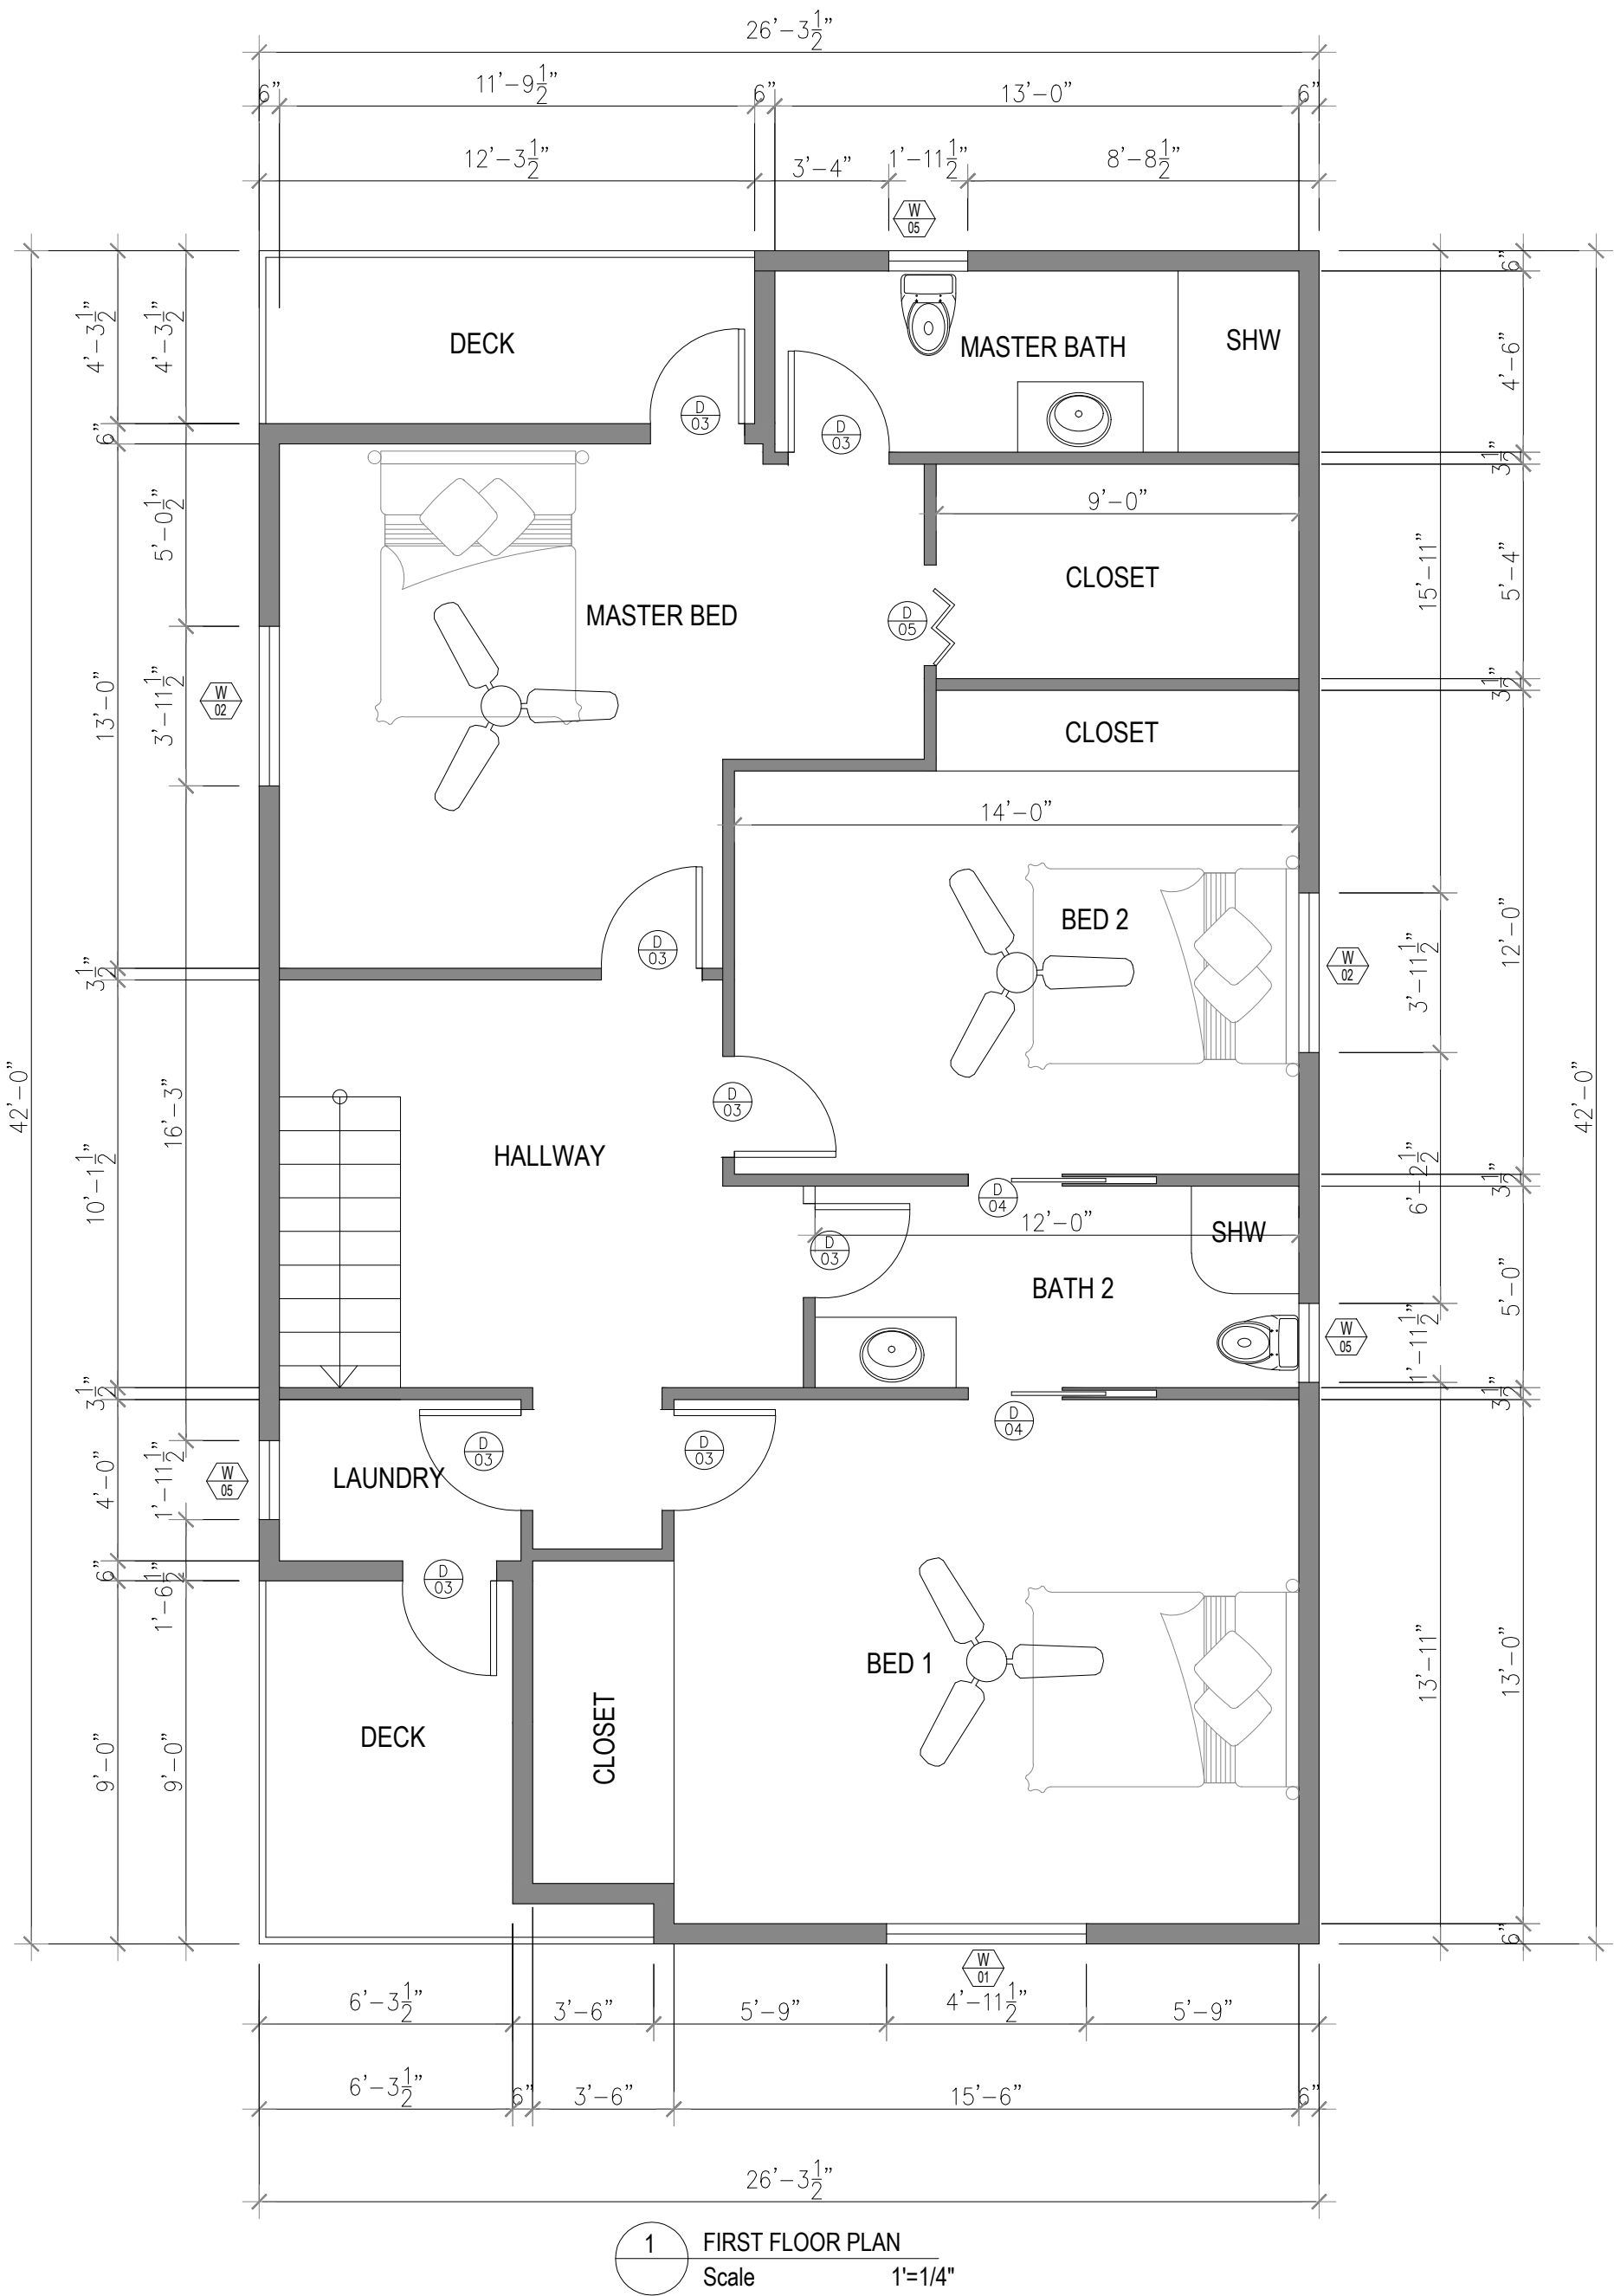

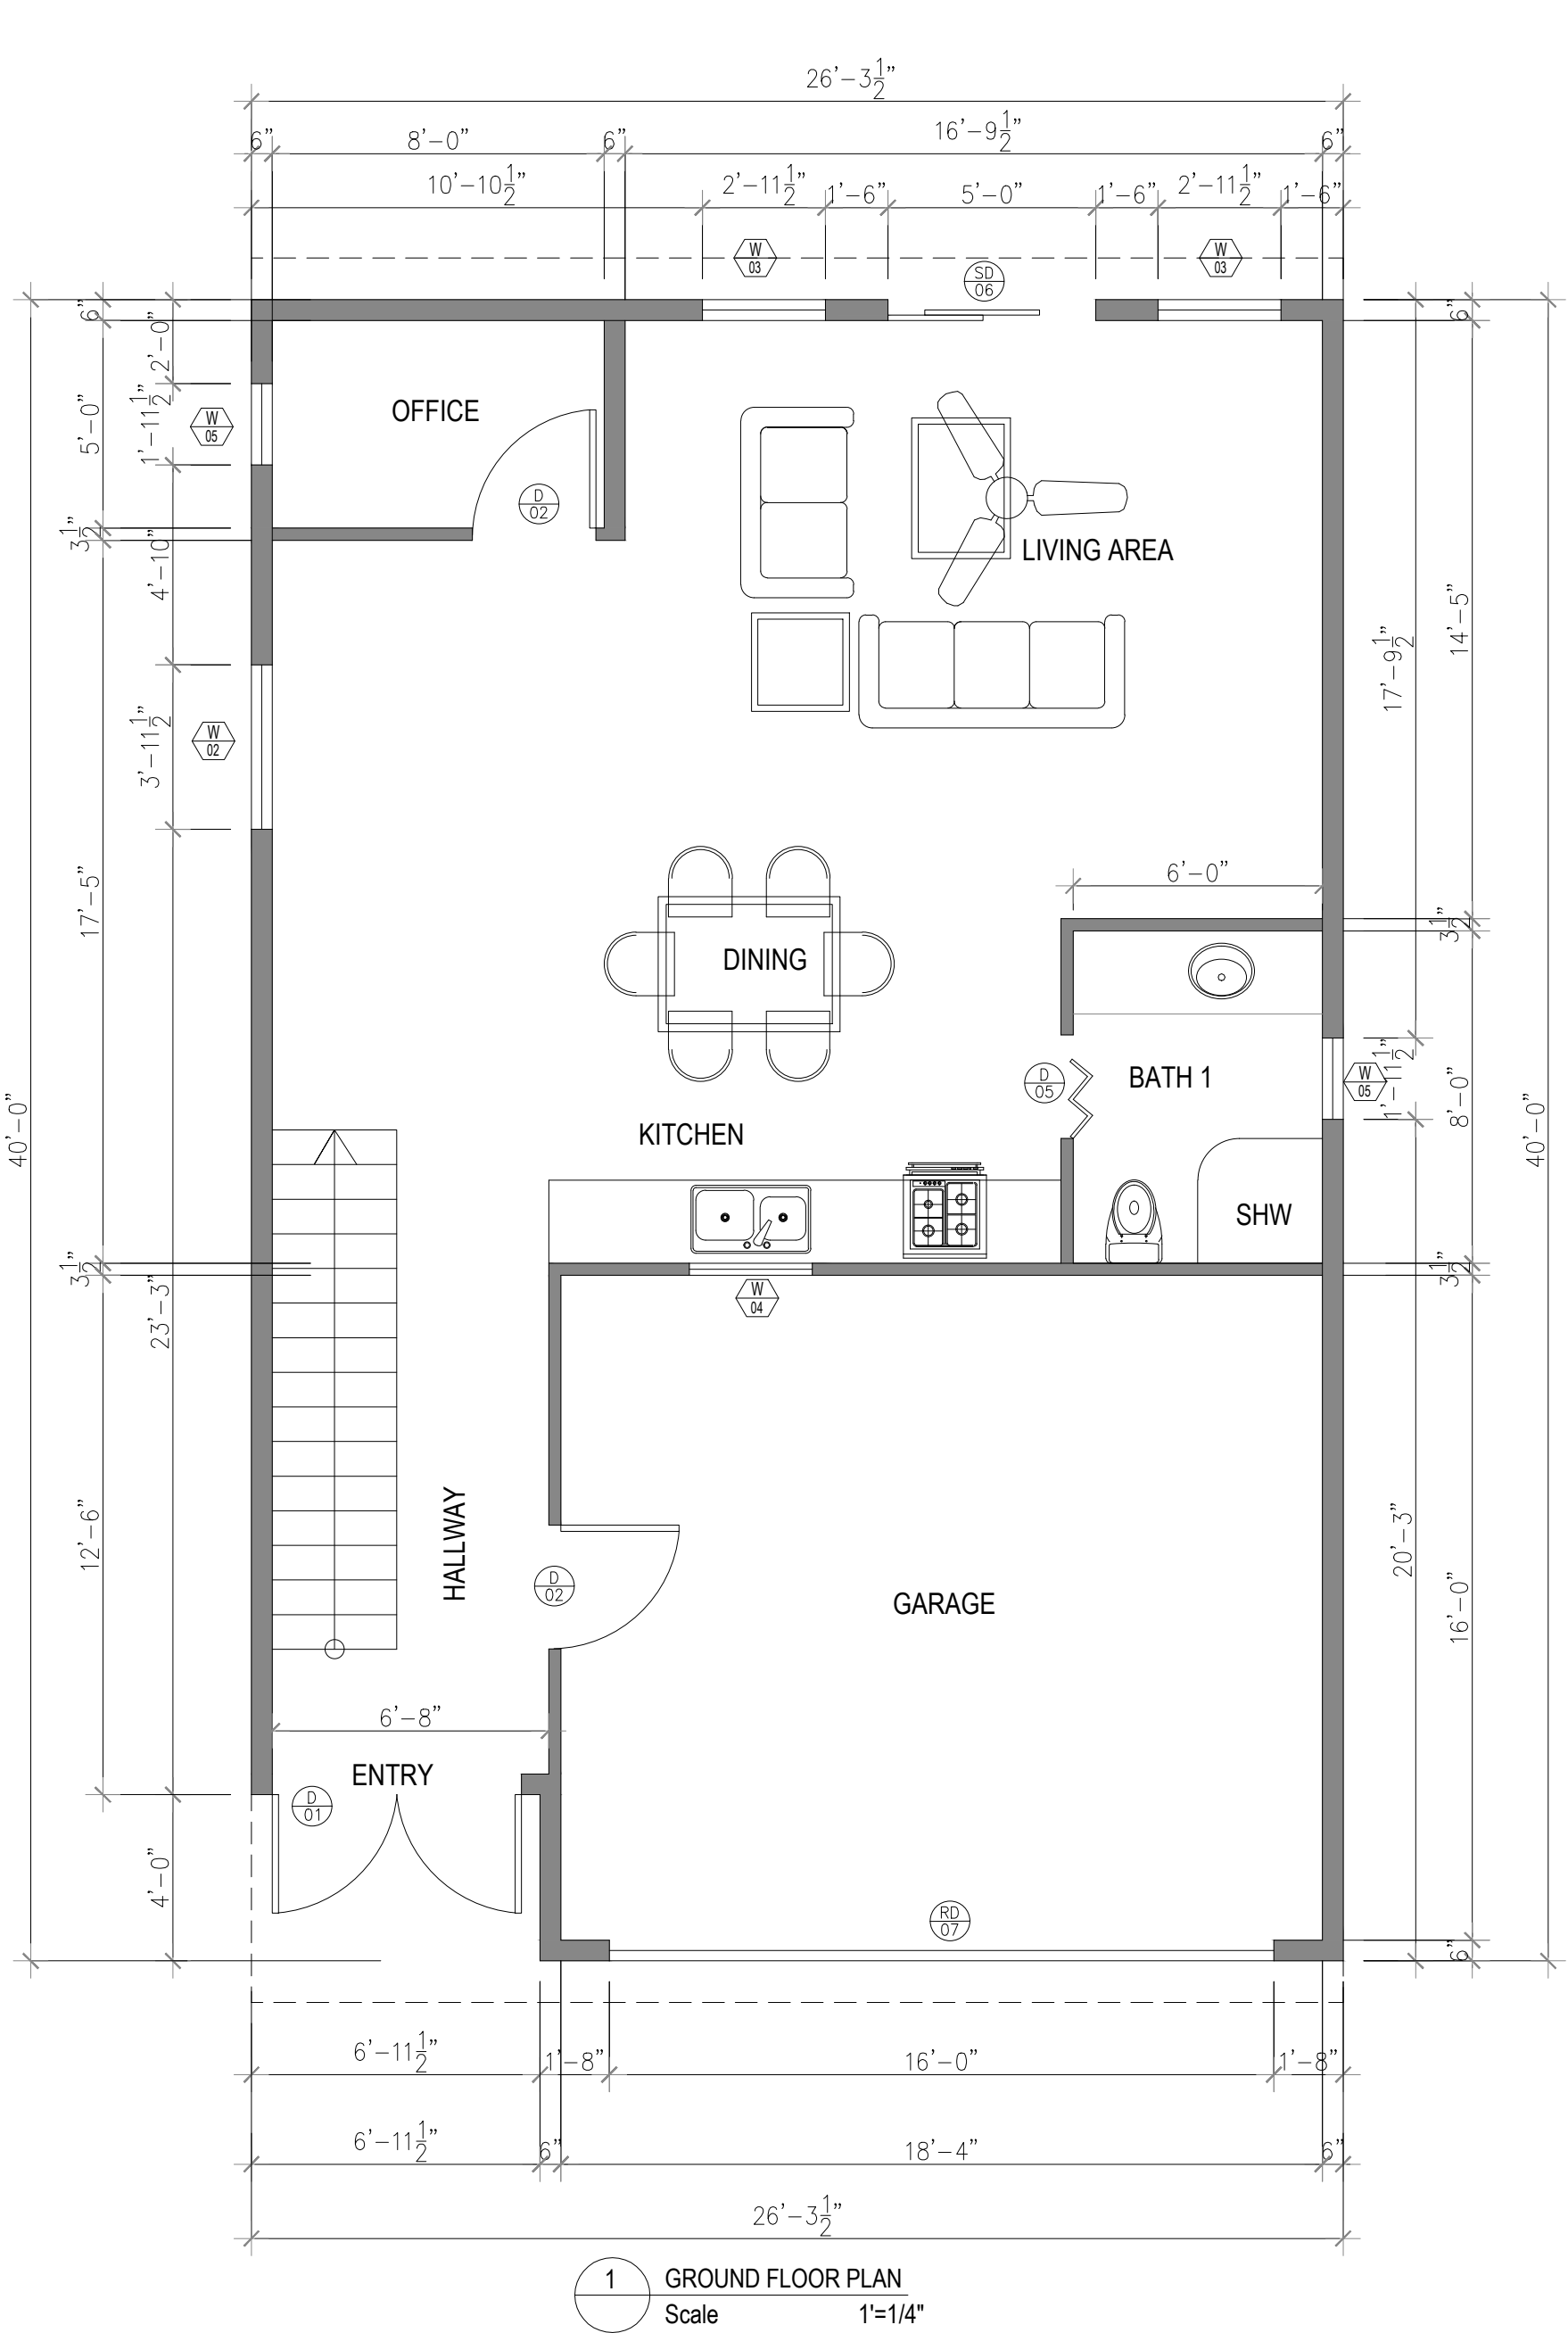

AREA SCHEDULE

GARAGE	293.33 SF
BATH 1	48.00 SF
LIVING, KITCHEN, DINING, HALLWAY	558.50 SF
OFFICE	40.00 SF
MASTER BED + BATH + CLOSET	288.00 SF
BED 1 + BED 2 + BATH 2	448.80 SF
HALLWAY + LAUNDRY	158.50 SF
TOTAL	1835.13 SF
FRONT AND BACK DECK	112.00 SF

SCHEDULE OF DOORS

DOOR MK	STRUCT. OPNG.		DOOR ROU. OPNG.		NOS. REQD.
	W	HT	W	HT	
D1	72"	80"	74"	82"	01
D2	36"	80"	38"	82"	02
D3	30"	80"	32"	82"	08
PD4	28"	80"	-	-	02
BFD5	30"	80"	32"	82"	02
SD6	60"	80"	60.5"	80.75"	01
RD7	192"	84"	-	-	01

SCHEDULE OF WINDOWS

WIN MK	STRUCT. OPNG.		WINDOW ROU. OPNG.		NOS. REQD.
	W	HT	W	HT	
W1	59.5"	59.5"	60.25"	60.25"	01
W2	47.5"	47.5"	48.25"	48.25"	02
W3	35.5"	47.5"	36.25"	48.25"	02
W4	35.5"	35.5"	36.25"	36.25"	01
W5	23.5"	23.5"	24.25"	24.25"	05

GROUND & FIRST FLOOR PLAN


DESIGN: MODERN LIVING 3B 3B 2 STORY	ADDRESS USA	S.P:	ISSUE:	REV	DATE	DESCRIPTION	DRAWN	CHECKED
STAGED PLAN: PRELIMINARY		SCALE @ A3						
CLIENT:	USE FIGURED DIMENSIONS AT ALL TIMES. REFER ANY ENQUIRES TO BUILDING CONTRACTOR. ALL DIMENSIONS TO BE VERIFIED ON SITE PRIOR TO CONSTRUCTION. ALL WORK TO COMPLY WITH LOCAL AUTHORITY REGULATIONS.	DWG NO: AR-001	LAND AREA:					

PRELIM - NOT FOR CONSTRUCTION







1 FRONT ELEVATION
Scale 1"=1/8"

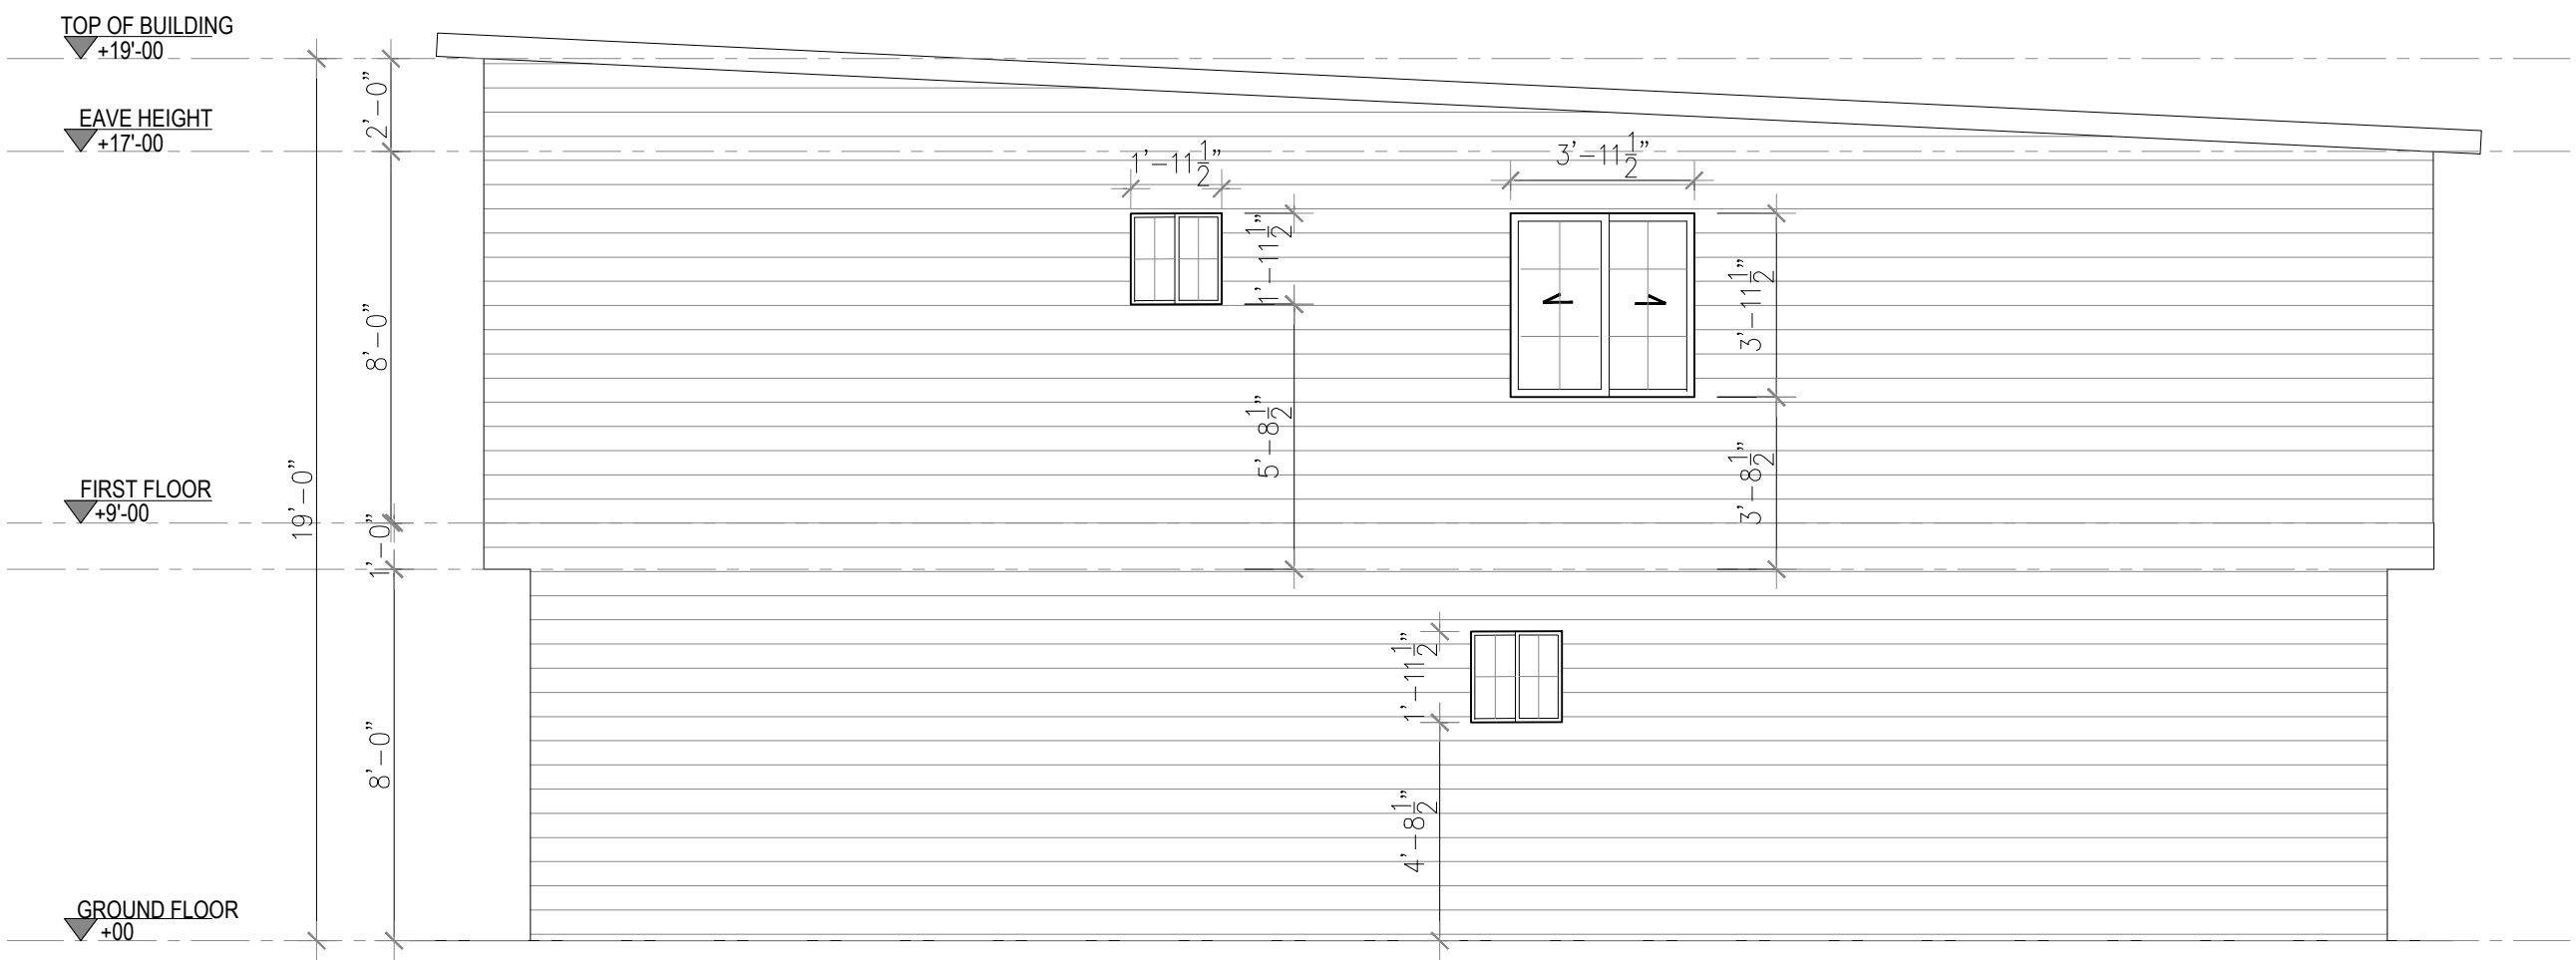

3 RIGHT ELEVATION
Scale 1"=1/8"

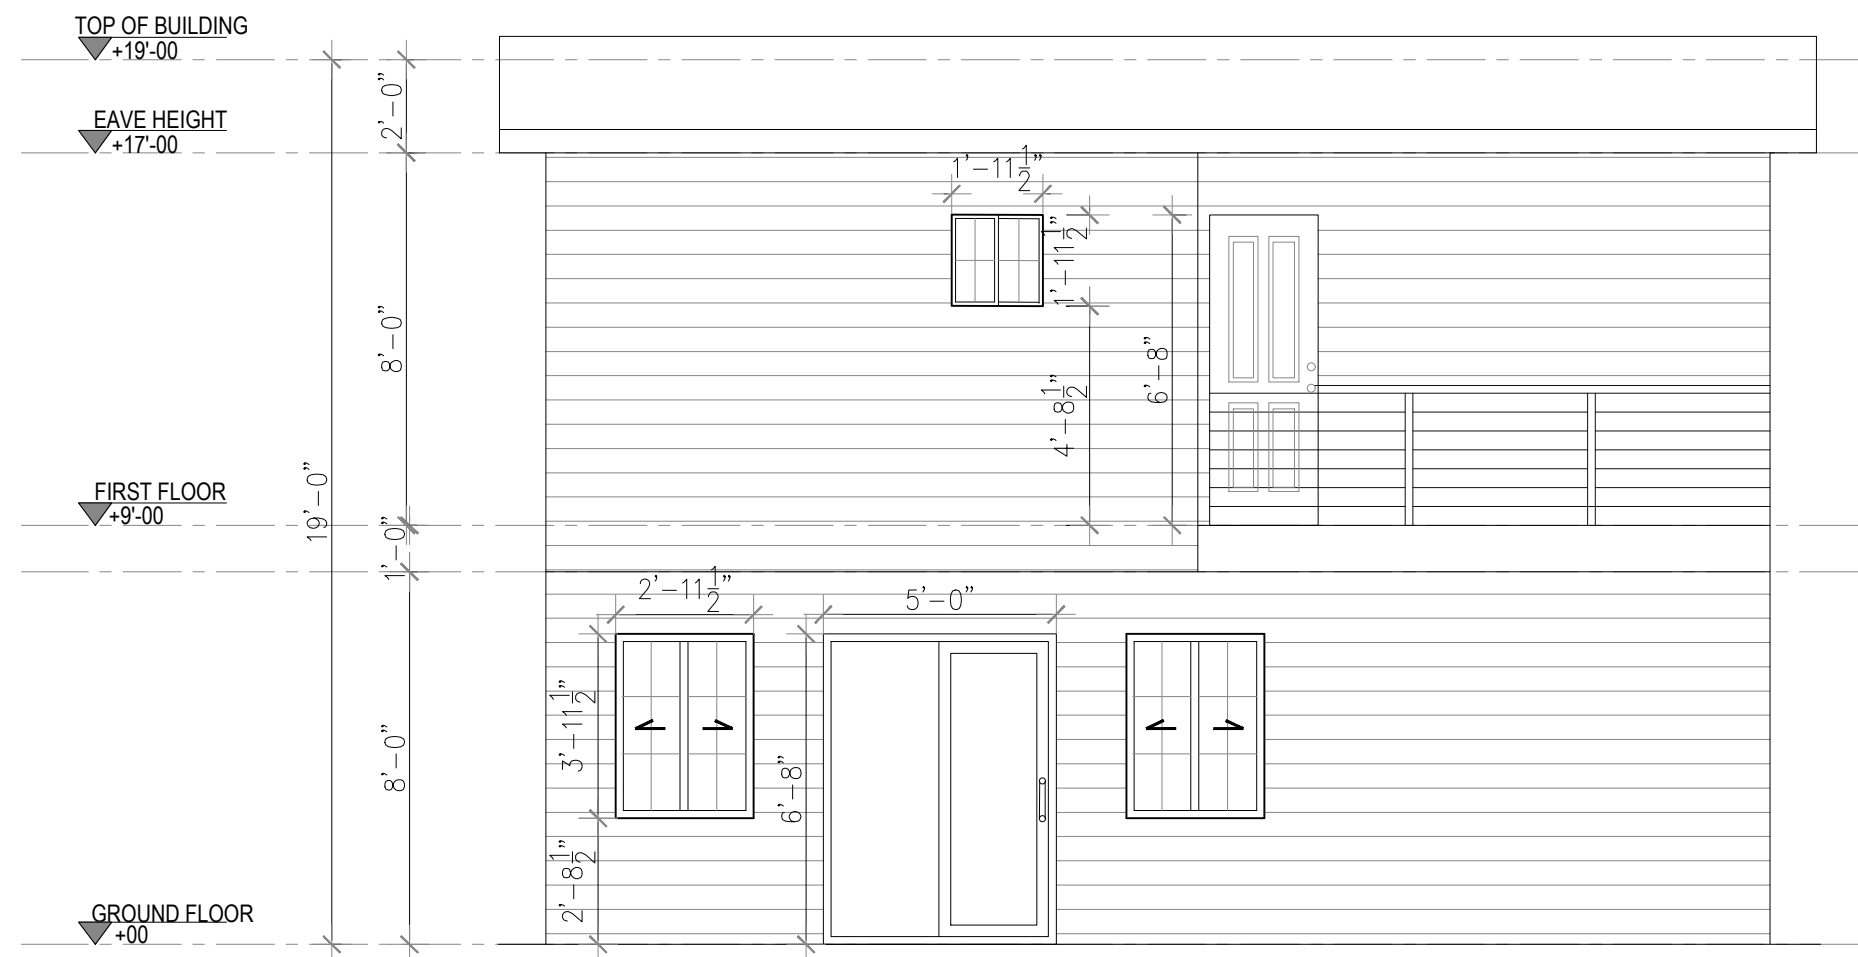

2 REAR ELEVATION
Scale 1"=1/8"

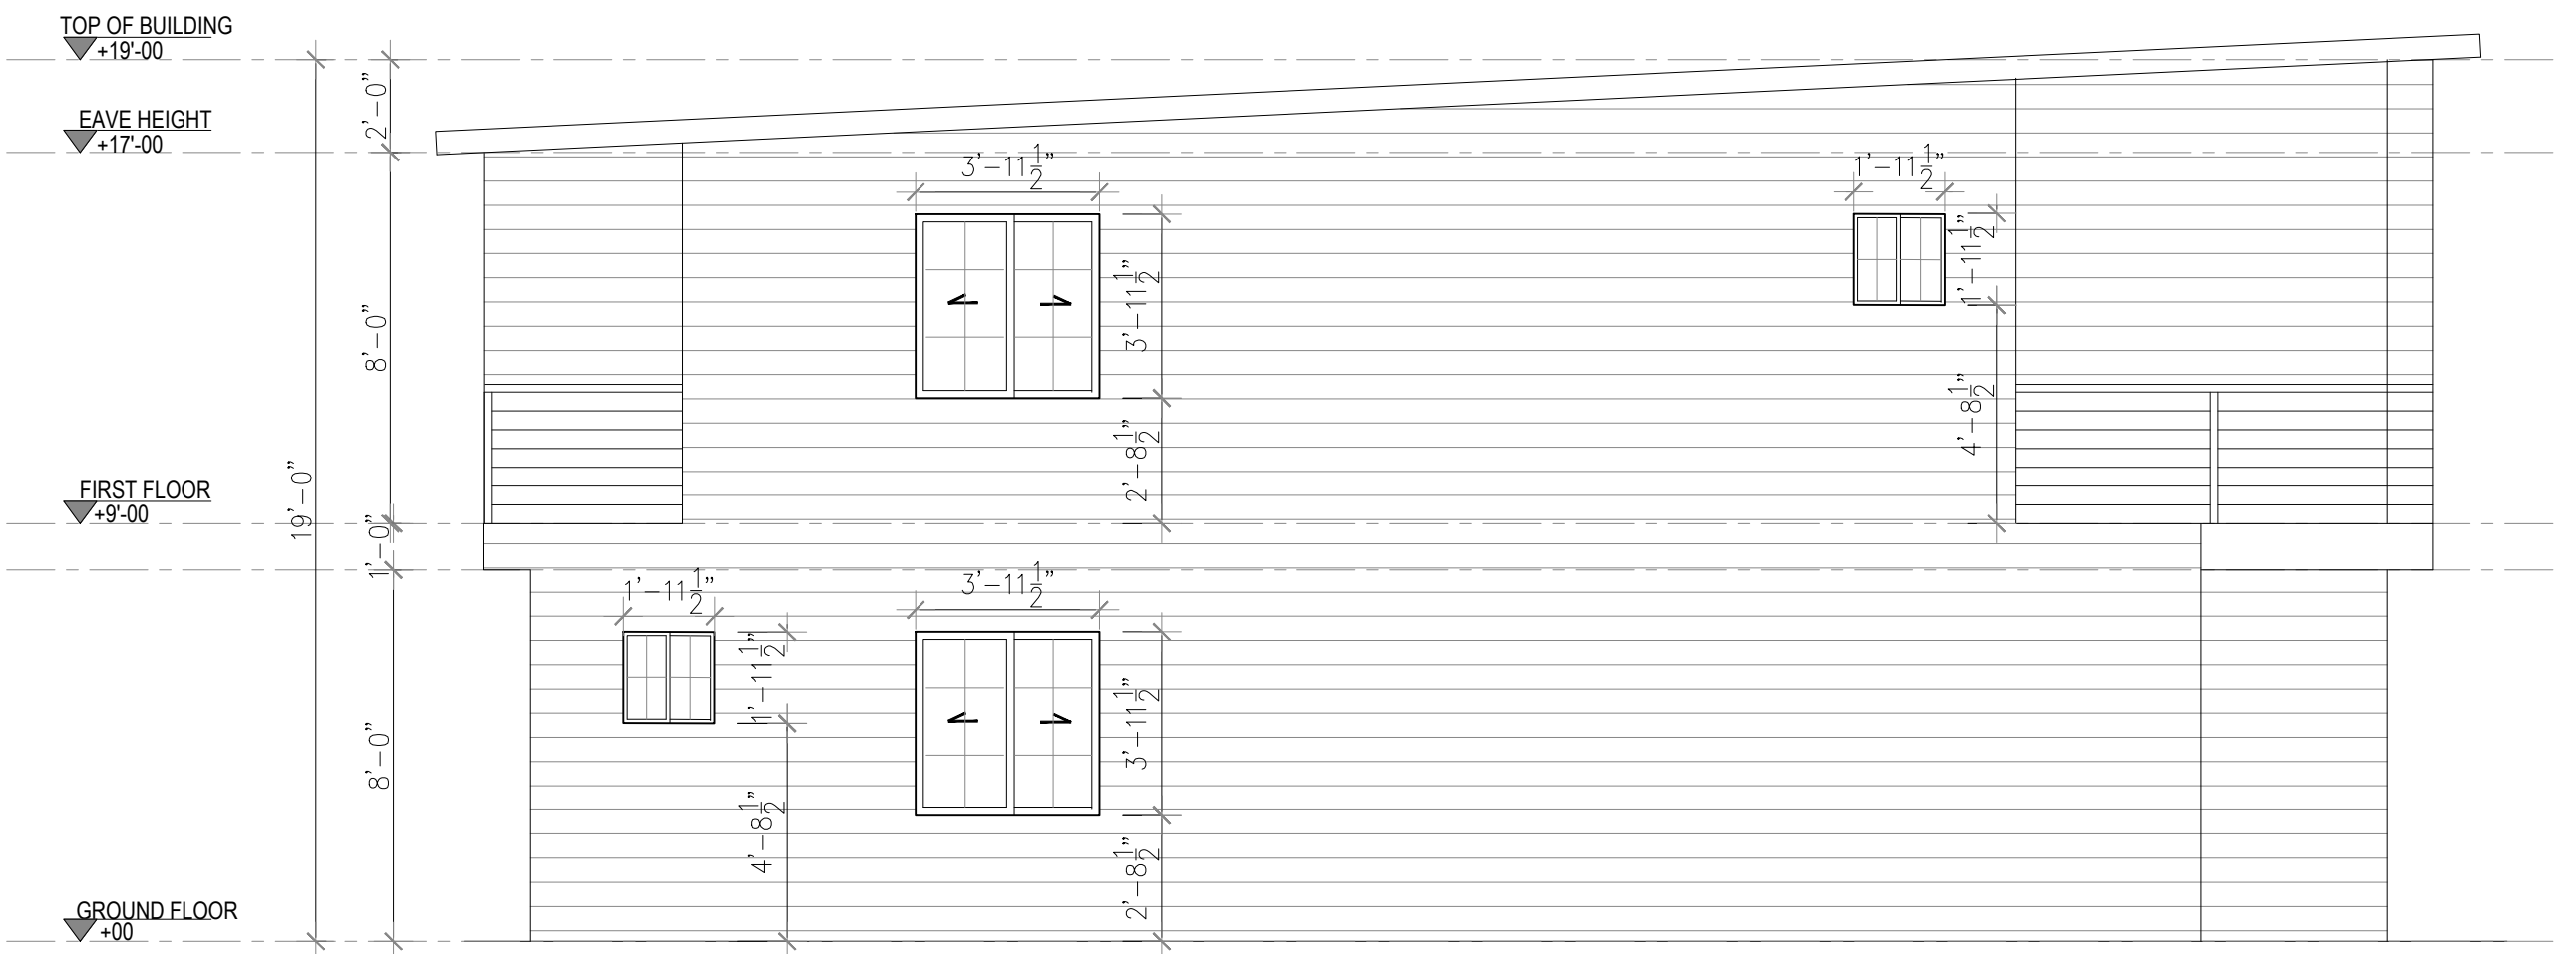

4 LEFT ELEVATION
Scale 1"=1/8"

ELEVATIONS

DESIGN: MODERN LIVING 3B 3B 2 STORY	ADDRESS USA	S.P:	ISSUE:	REV	DATE	DESCRIPTION	DRAWN	CHECKED
STAGED PLAN: PRELIMINARY		SCALE @ A3						
CLIENT:	USE FIGURED DIMENSIONS AT ALL TIMES. REFER ANY ENQUIRES TO BUILDING CONTRACTOR. ALL DIMENSIONS TO BE VERIFIED ON SITE PRIOR TO CONSTRUCTION. ALL WORK TO COMPLY WITH LOCAL AUTHORITY REGULATIONS.	DWG NO: AR-002	LAND AREA:					

PRELIM - NOT FOR CONSTRUCTION





Drawings are not to scale. Colors and materials indicative only and are subject to change

Options available

- For any modifications to the plans, please contact us at info@welldone1kithomes.com

Please refer to the floor plans for recommendations on your interior layout.

**Website : www.welldone1kithomes.com
Email : info@welldone1kithomes.com**

DESIGN: MODERN LIVING 3B 3B 2 STORY 1835.13 SF	STAGED PLAN:: PRELIMINARY	ADDRESS: US	USE FIGURED DIMENSIONS AT ALL TIMES. REFER ANY ENQUIRES TO BUILDING CONTRACTOR. ALL DIMENSIONS TO BE VERIFIED ON SITE PRIOR TO CONSTRUCTION. ALL WORK TO COMPLY WITH LOCAL AUTHORITY REGULATIONS.
--	-------------------------------------	-----------------------	---

PRELIMINARY DESIGN-
Not for construction

