




MINI COACH HOUSE 1BD 1BA 437 SQ.FT.



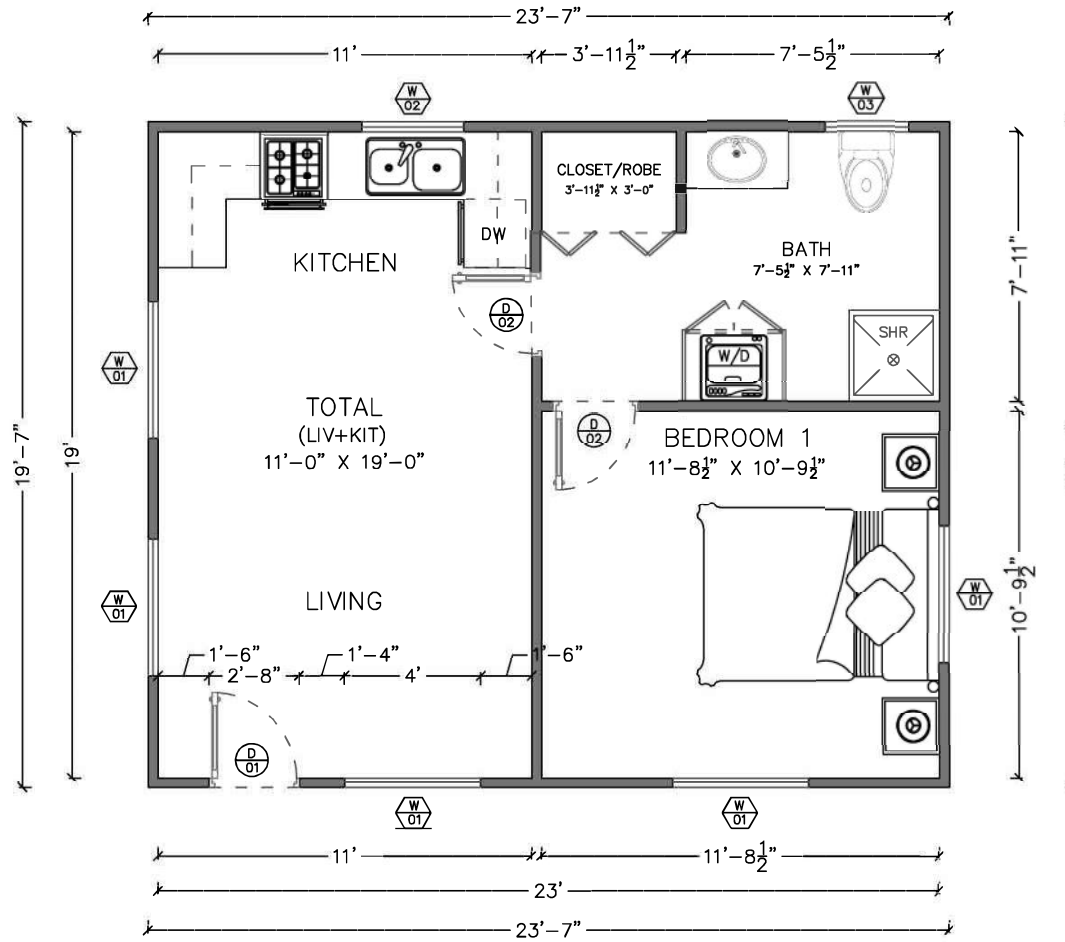


1 GROUND FLOOR PLAN
SCALE: 1/4"=1'

GROUND FLOOR PLAN

DESIGN: MINI COACH HOUSE	ADDRESS:	S.P.:	ISSUE:	REV	DATE	DESCRIPTION	DRAWN	CHECKED
STAGED PLAN: PRELIMINARY		SCALE @ A3						
CLIENT:	USE FIGURED DIMENSIONS AT ALL TIMES. REFER ANY ENQUIRES TO BUILDING CONTRACTOR. ALL DIMENSIONS TO BE VERIFIED ON SITE PRIOR TO CONSTRUCTION. ALL WORK TO COMPLY WITH LOCAL AUTHORITY REGULATIONS.	DWG NO: AR-001	LAND AREA:					

DESIGNED TO BE CONSTRUCTED ON A CONCRETE SLAB FOUNDATION



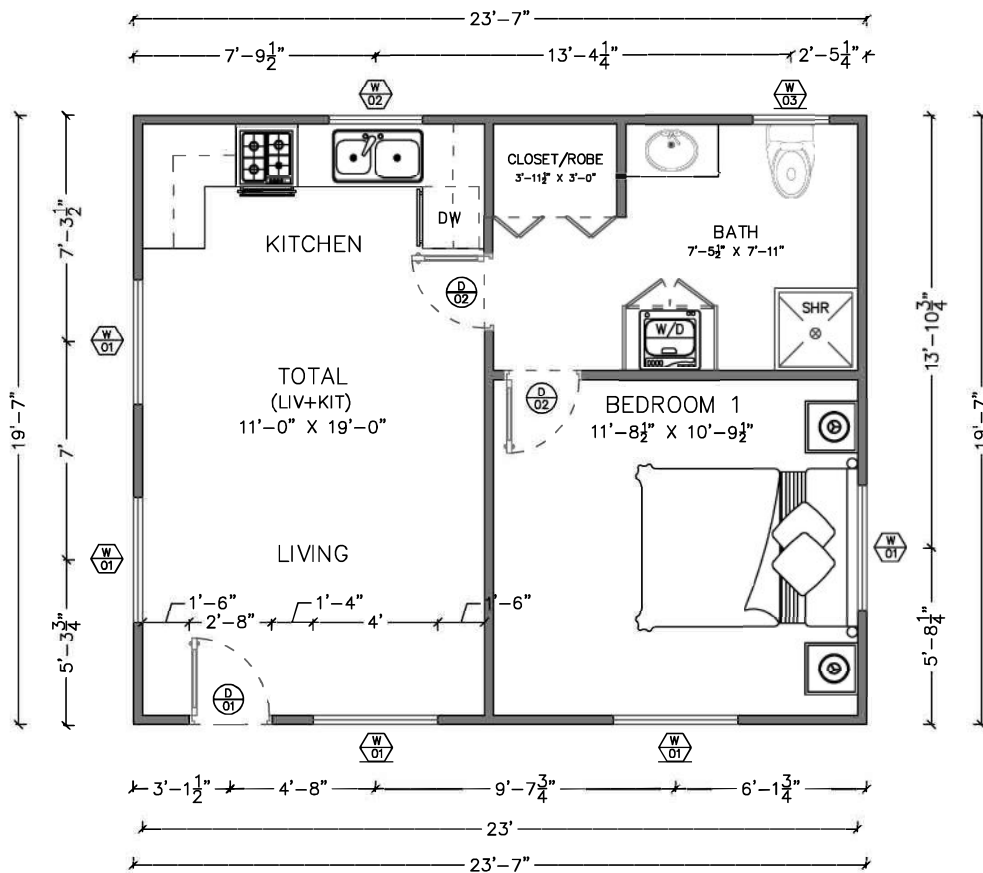

1
GROUND FLOOR DOOR AND WINDOW SCHEDULE
 SCALE: NOT TO SCALE

AREA SCHEDULE

LIVING AND KITCHEN	211.77 SF
BEDROOM WITH CLOSET & BATH	225.23 SF
TOTAL AREA	437.0 SF

SCHEDULE OF DOORS

DOOR MK	DOOR SIZE		DOOR ROU. OPNG.		NOS. REQD.
	W	HT	W	HT	
D1	32"	80"	34"	82"	01
D2	30"	80"	32"	82"	02

SCHEDULE OF WINDOWS


WINDOW MK	GF. WINDOW SIZE		GF. WINDOW ROU. OPNG.		NOS. REQD.
	W	HT	W	HT	
W1	48"	36"	48.5"	36.5"	05
W2	36"	36"	36.5"	36.5"	01
W3	29.5"	35.5"	30"	36"	01
WINDOW MK	F.S. TRANSOM WINDOW SIZE		F.S. TRANSOM WINDOW ROU. OPNG.		NOS. REQD.
W4	47.5"	11.5"	48"	12"	02

GROUND FLOOR DOOR AND WINDOW SCHEDULE

DESIGN: MINI COACH HOUSE	ADDRESS:	S.P.:	ISSUE:	REV	DATE	DESCRIPTION	DRAWN CHECKED
STAGED PLAN: PRELIMINARY		SCALE @ A3					
CLIENT:	USE FIGURED DIMENSIONS AT ALL TIMES. REFER ANY ENQUIRES TO BUILDING CONTRACTOR. ALL DIMENSIONS TO BE VERIFIED ON SITE PRIOR TO CONSTRUCTION. ALL WORK TO COMPLY WITH LOCAL AUTHORITY REGULATIONS.		DWG NO: AR-002	LAND AREA:			

DESIGNED TO BE CONSTRUCTED ON A CONCRETE SLAB FOUNDATION



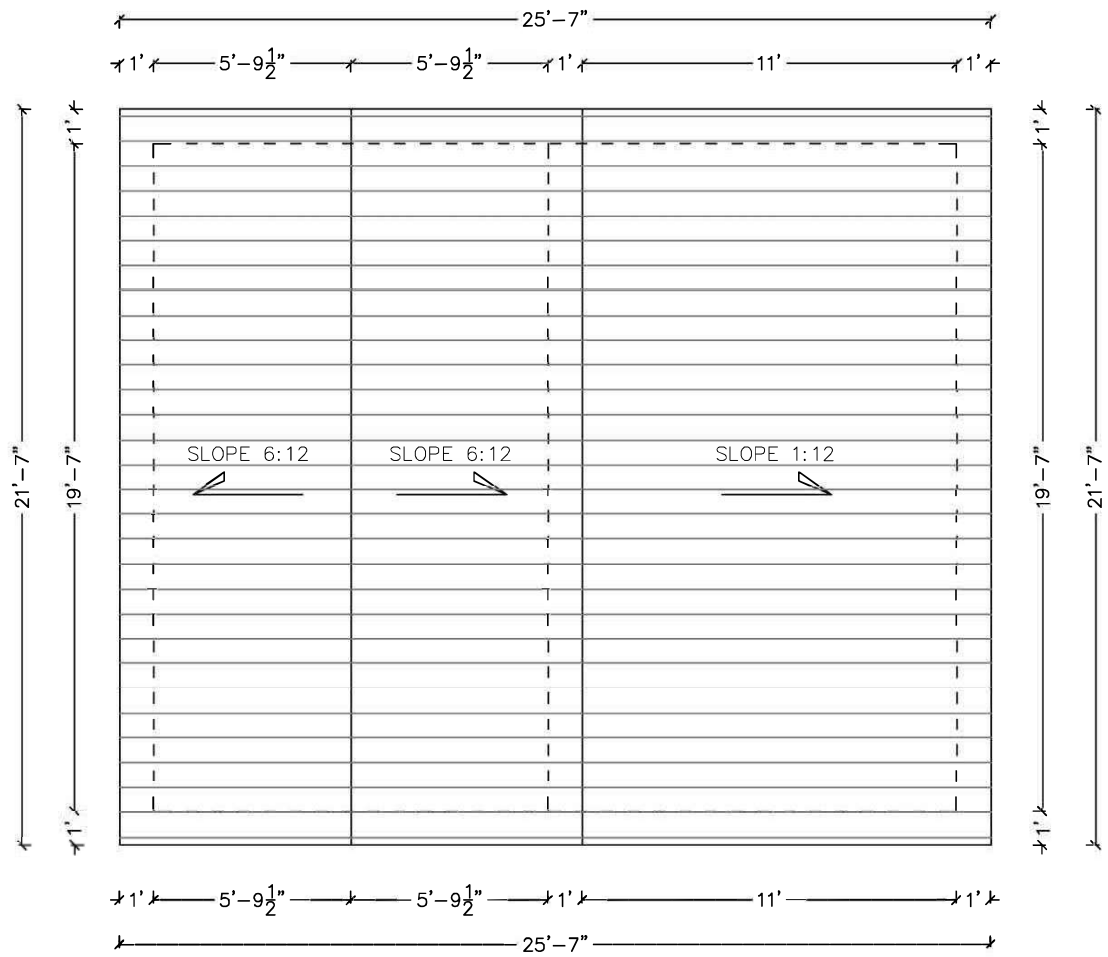

1


ROOF PLAN
 SCALE: 1/4"=1'

GROUND FLOOR PLAN

DESIGN: MINI COACH HOUSE	ADDRESS:	S.P.:	ISSUE:	<table border="1" style="width: 100%; border-collapse: collapse;"> <tr> <th style="font-size: 8px;">REV</th> <th style="font-size: 8px;">DATE</th> <th style="font-size: 8px;">DESCRIPTION</th> <th style="font-size: 8px;">DRAWN</th> <th style="font-size: 8px;">CHECKED</th> </tr> <tr> <td> </td> <td> </td> <td> </td> <td> </td> <td> </td> </tr> </table>	REV	DATE	DESCRIPTION	DRAWN	CHECKED						
REV	DATE	DESCRIPTION	DRAWN	CHECKED											
STAGED PLAN: PRELIMINARY		SCALE Ⓞ A3													
CLIENT:	USE FIGURED DIMENSIONS AT ALL TIMES. REFER ANY ENQUIRES TO BUILDING CONTRACTOR. ALL DIMENSIONS TO BE VERIFIED ON SITE PRIOR TO CONSTRUCTION. ALL WORK TO COMPLY WITH LOCAL AUTHORITY REGULATIONS.		DWG NO: AR-003	LAND AREA:											

DESIGNED TO BE CONSTRUCTED ON
A CONCRETE SLAB FOUNDATION




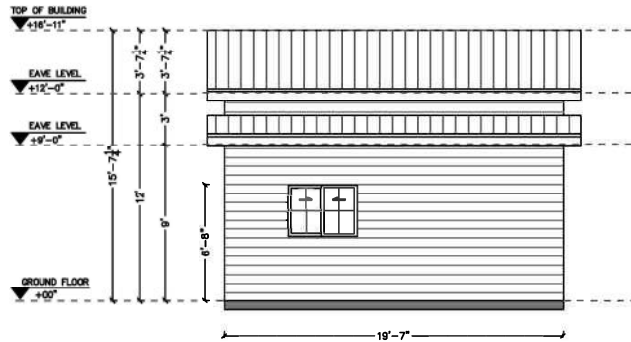


1 RIGHT SIDE ELEVATION
SCALE: 1/8" = 1'



1 FRONT ELEVATION
SCALE: 1/8" = 1'

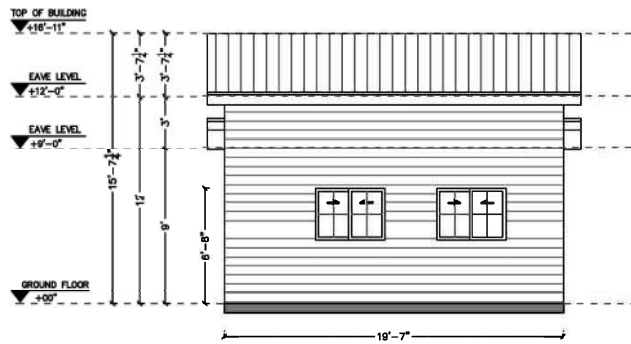

1 LEFT SIDE ELEVATION
SCALE: 1/8" = 1'

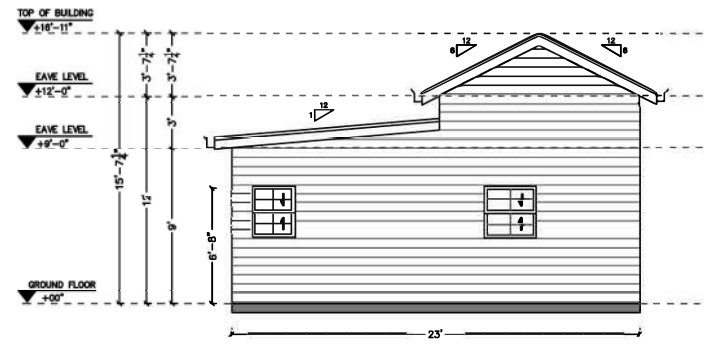

1 REAR ELEVATION
SCALE: 1/8" = 1'

ELEVATIONS

DESIGN: MINI COACH HOUSE	ADDRESS:	S.P.:	ISSUE:	REV	DATE	DESCRIPTION	DRAWN	CHECKED
STAGED PLAN: PRELIMINARY		SCALE ⊙ A3						
CLIENT:	USE FIGURED DIMENSIONS AT ALL TIMES. REFER ANY ENQUIRES TO BUILDING CONTRACTOR. ALL DIMENSIONS TO BE VERIFIED ON SITE PRIOR TO CONSTRUCTION. ALL WORK TO COMPLY WITH LOCAL AUTHORITY REGULATIONS.	DWG NO: AR-004	LAND AREA:					

DESIGNED TO BE CONSTRUCTED ON
A CONCRETE SLAB FOUNDATION



Drawings are not to scale. Colors and materials indicative only and are subject to change



Options available

- For any modifications to the plans, please contact us at info@welldone1kithomes.com

Please refer to the floor plans for recommendations on your interior layout.

Website : www.welldone1kithomes.com
Email : info@welldone1kithomes.com

DESIGN: Mini Coach Hose	STAGED PLAN:: PRELIMINARY	ADDRESS: US	USE FIGURED DIMENSIONS AT ALL TIMES. REFER ANY ENQUIRES TO BUILDING CONTRACTOR. ALL DIMENSIONS TO BE VERIFIED ON SITE PRIOR TO CONSTRUCTION. ALL WORK TO COMPLY WITH LOCAL AUTHORITY REGULATIONS.
-----------------------------------	-------------------------------------	-----------------------	---

PRELIMINARY DESIGN-
Not for construction

