




WAVE COMFORT 1BD 1BA 411 SQ.FT.



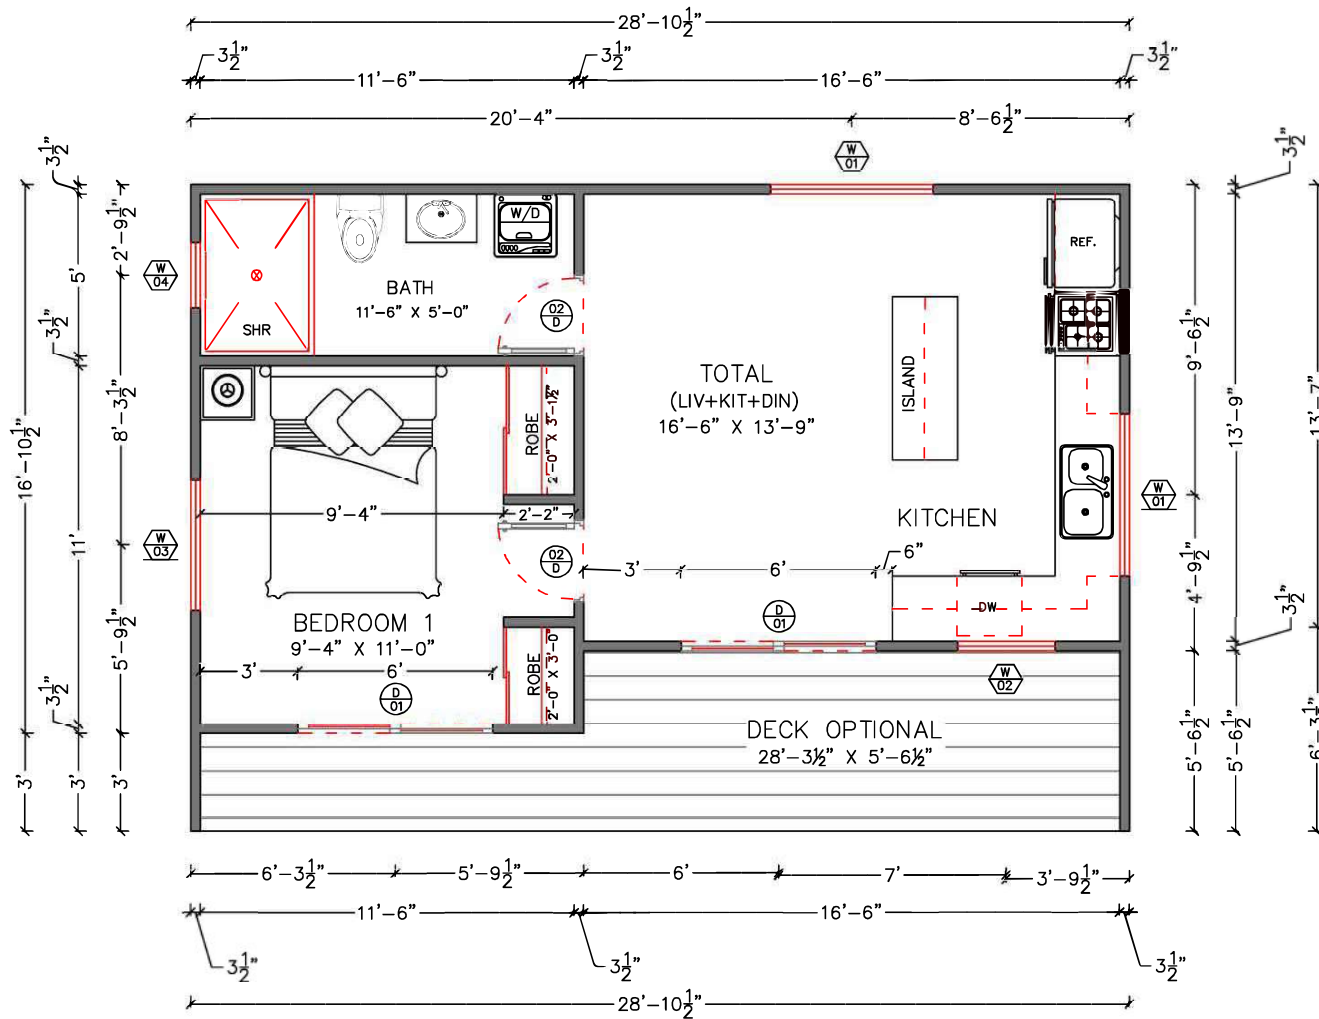

1 GROUND FLOOR PLAN
SCALE = 1/4" = 1'-0"

GROUND FLOOR PLAN

AREA SCHEDULE

LIVING+KITCHEN AREA	226.87 SF
BEDROOM AND ROBE	126.50 SF
BATH AND LAUNDRY	57.50 SF
TOTAL AREA	410.87 SF
DECK OPTIONAL	126.81 SF
TOTAL AREA WITH DECK	537.68 SF

SCHEDULE OF DOORS

DOOR MK	DOOR SIZE		DOOR ROU. OPNG.		NOS. REQD.
	W	HT	W	HT	
D1	72"	80"	72.5"	80.75"	02
D2	30"	80"	32"	82"	02


SCHEDULE OF WINDOWS

WINDOW MK	GF. WINDOW SIZE		GF. WINDOW ROU. OPNG.		NOS. REQD.
	W	HT	W	HT	
W1	60"	36"	60.5"	36.5"	02
W2	36"	36"	36.5"	36.5"	01
W3	48"	60"	48.5"	60.5"	01
W4	24"	24"	24.5"	24.5"	01

DESIGN: WAVE Comfort	ADDRESS:	S.P.:	ISSUE:	REV	DATE	DESCRIPTION	DRAWN CHECKED
STAGED PLAN: PRELIMINARY		SCALE 1/4" = 1'-0" @ A3					
CLIENT:	USE FIGURED DIMENSIONS AT ALL TIMES. REFER ANY ENQUIRES TO BUILDING CONTRACTOR. ALL DIMENSIONS TO BE VERIFIED ON SITE PRIOR TO CONSTRUCTION. ALL WORK TO COMPLY WITH LOCAL AUTHORITY REGULATIONS.	DWG NO: AR-001	LAND AREA:				

PRELIM PLANS NOT FOR CONSTRUCTION



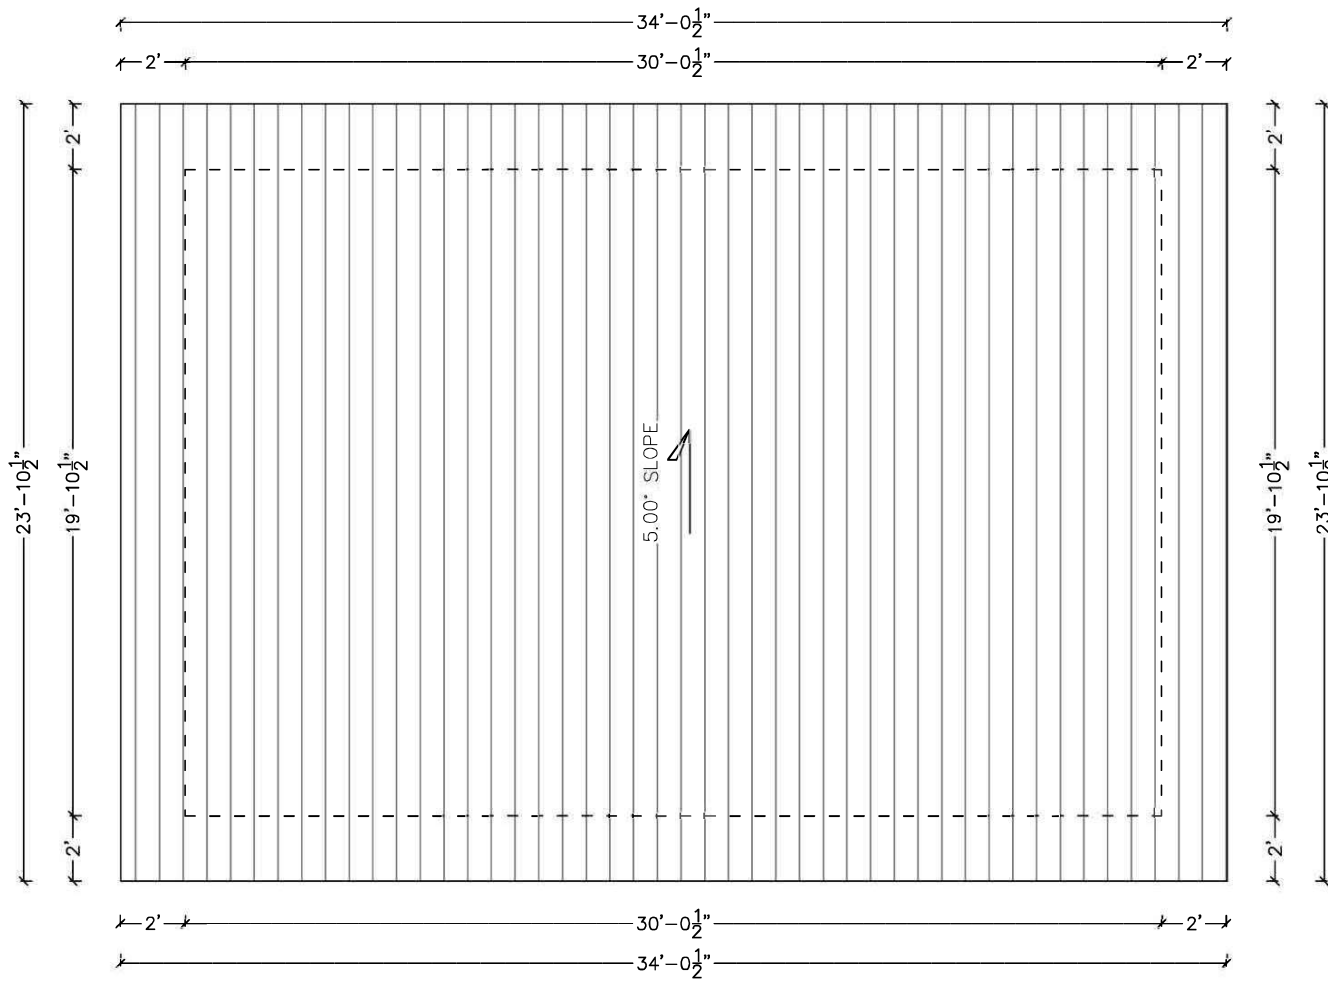


1 ROOF PLAN
SCALE = 1/4" = 1'-0"

ROOF PLAN


DESIGN: WAVE Comfort	ADDRESS:	S.P.:	ISSUE:	REV	DATE	DESCRIPTION	DRAWN CHECKED
STAGED PLAN: PRELIMINARY		SCALE 1/4" = 1'-0" @ A3					
CLIENT:	USE FIGURED DIMENSIONS AT ALL TIMES. REFER ANY ENQUIRES TO BUILDING CONTRACTOR. ALL DIMENSIONS TO BE VERIFIED ON SITE PRIOR TO CONSTRUCTION. ALL WORK TO COMPLY WITH LOCAL AUTHORITY REGULATIONS.	DWG NO: AR-002	LAND AREA:				

PRELIM PLANS NOT FOR CONSTRUCTION




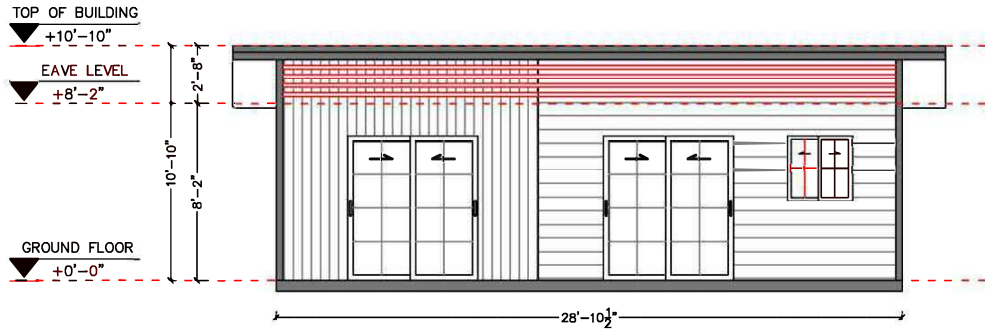


1 FRONT ELEVATION
SCALE= 3/16" = 1'-0"

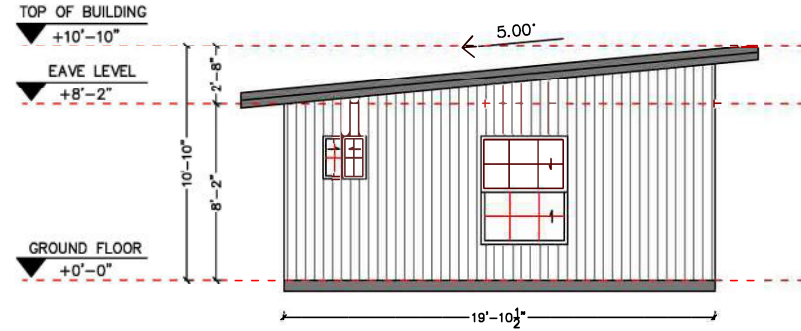

1 LEFT SIDE ELEVATION
SCALE= 3/16" = 1'-0"

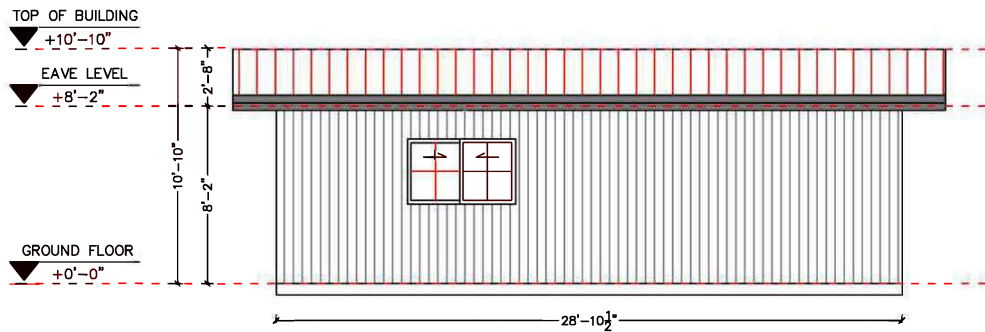

1 REAR ELEVATION
SCALE= 3/16" = 1'-0"

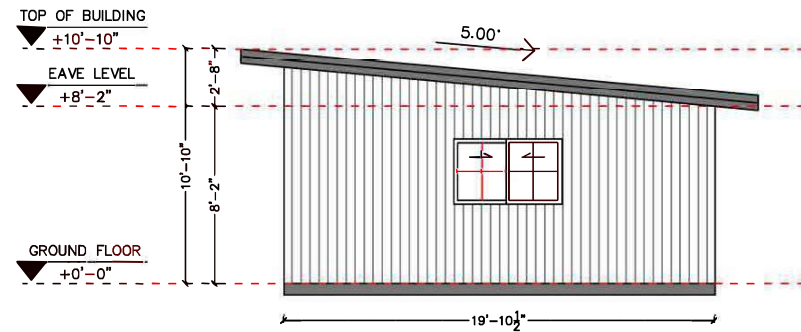

1 RIGHT SIDE ELEVATION
SCALE= 3/16" = 1'-0"

ELEVATIONS

DESIGN: WAVE Comfort	ADDRESS:	S.P.:	ISSUE:	REV	DATE	DESCRIPTION	DRAWN	CHECKED
STAGED PLAN: PRELIMINARY		SCALE 3/16" = 1'-0" @ A3						
CLIENT:	USE FIGURED DIMENSIONS AT ALL TIMES. REFER ANY ENQUIRES TO BUILDING CONTRACTOR. ALL DIMENSIONS TO BE VERIFIED ON SITE PRIOR TO CONSTRUCTION. ALL WORK TO COMPLY WITH LOCAL AUTHORITY REGULATIONS.	DWG NO: AR-003	LAND AREA:					

PRELIM PLANS NOT FOR
CONSTRUCTION



Drawings are not to scale. Colors and materials indicative only and are subject to change



Options available

- For any modifications to the plans, please contact us at info@welldone1kithomes.com

Please refer to the floor plans for recommendations on your interior layout.

Website : www.welldone1kithomes.com
Email : info@welldone1kithomes.com

DESIGN: Wave Comfort	STAGED PLAN:: PRELIMINARY	ADDRESS: US	USE FIGURED DIMENSIONS AT ALL TIMES. REFER ANY ENQUIRES TO BUILDING CONTRACTOR. ALL DIMENSIONS TO BE VERIFIED ON SITE PRIOR TO CONSTRUCTION. ALL WORK TO COMPLY WITH LOCAL AUTHORITY REGULATIONS.
--------------------------------	-------------------------------------	-----------------------	---

PRELIMINARY DESIGN-
Not for construction

