





**MOUNTAIN APEX 3B**

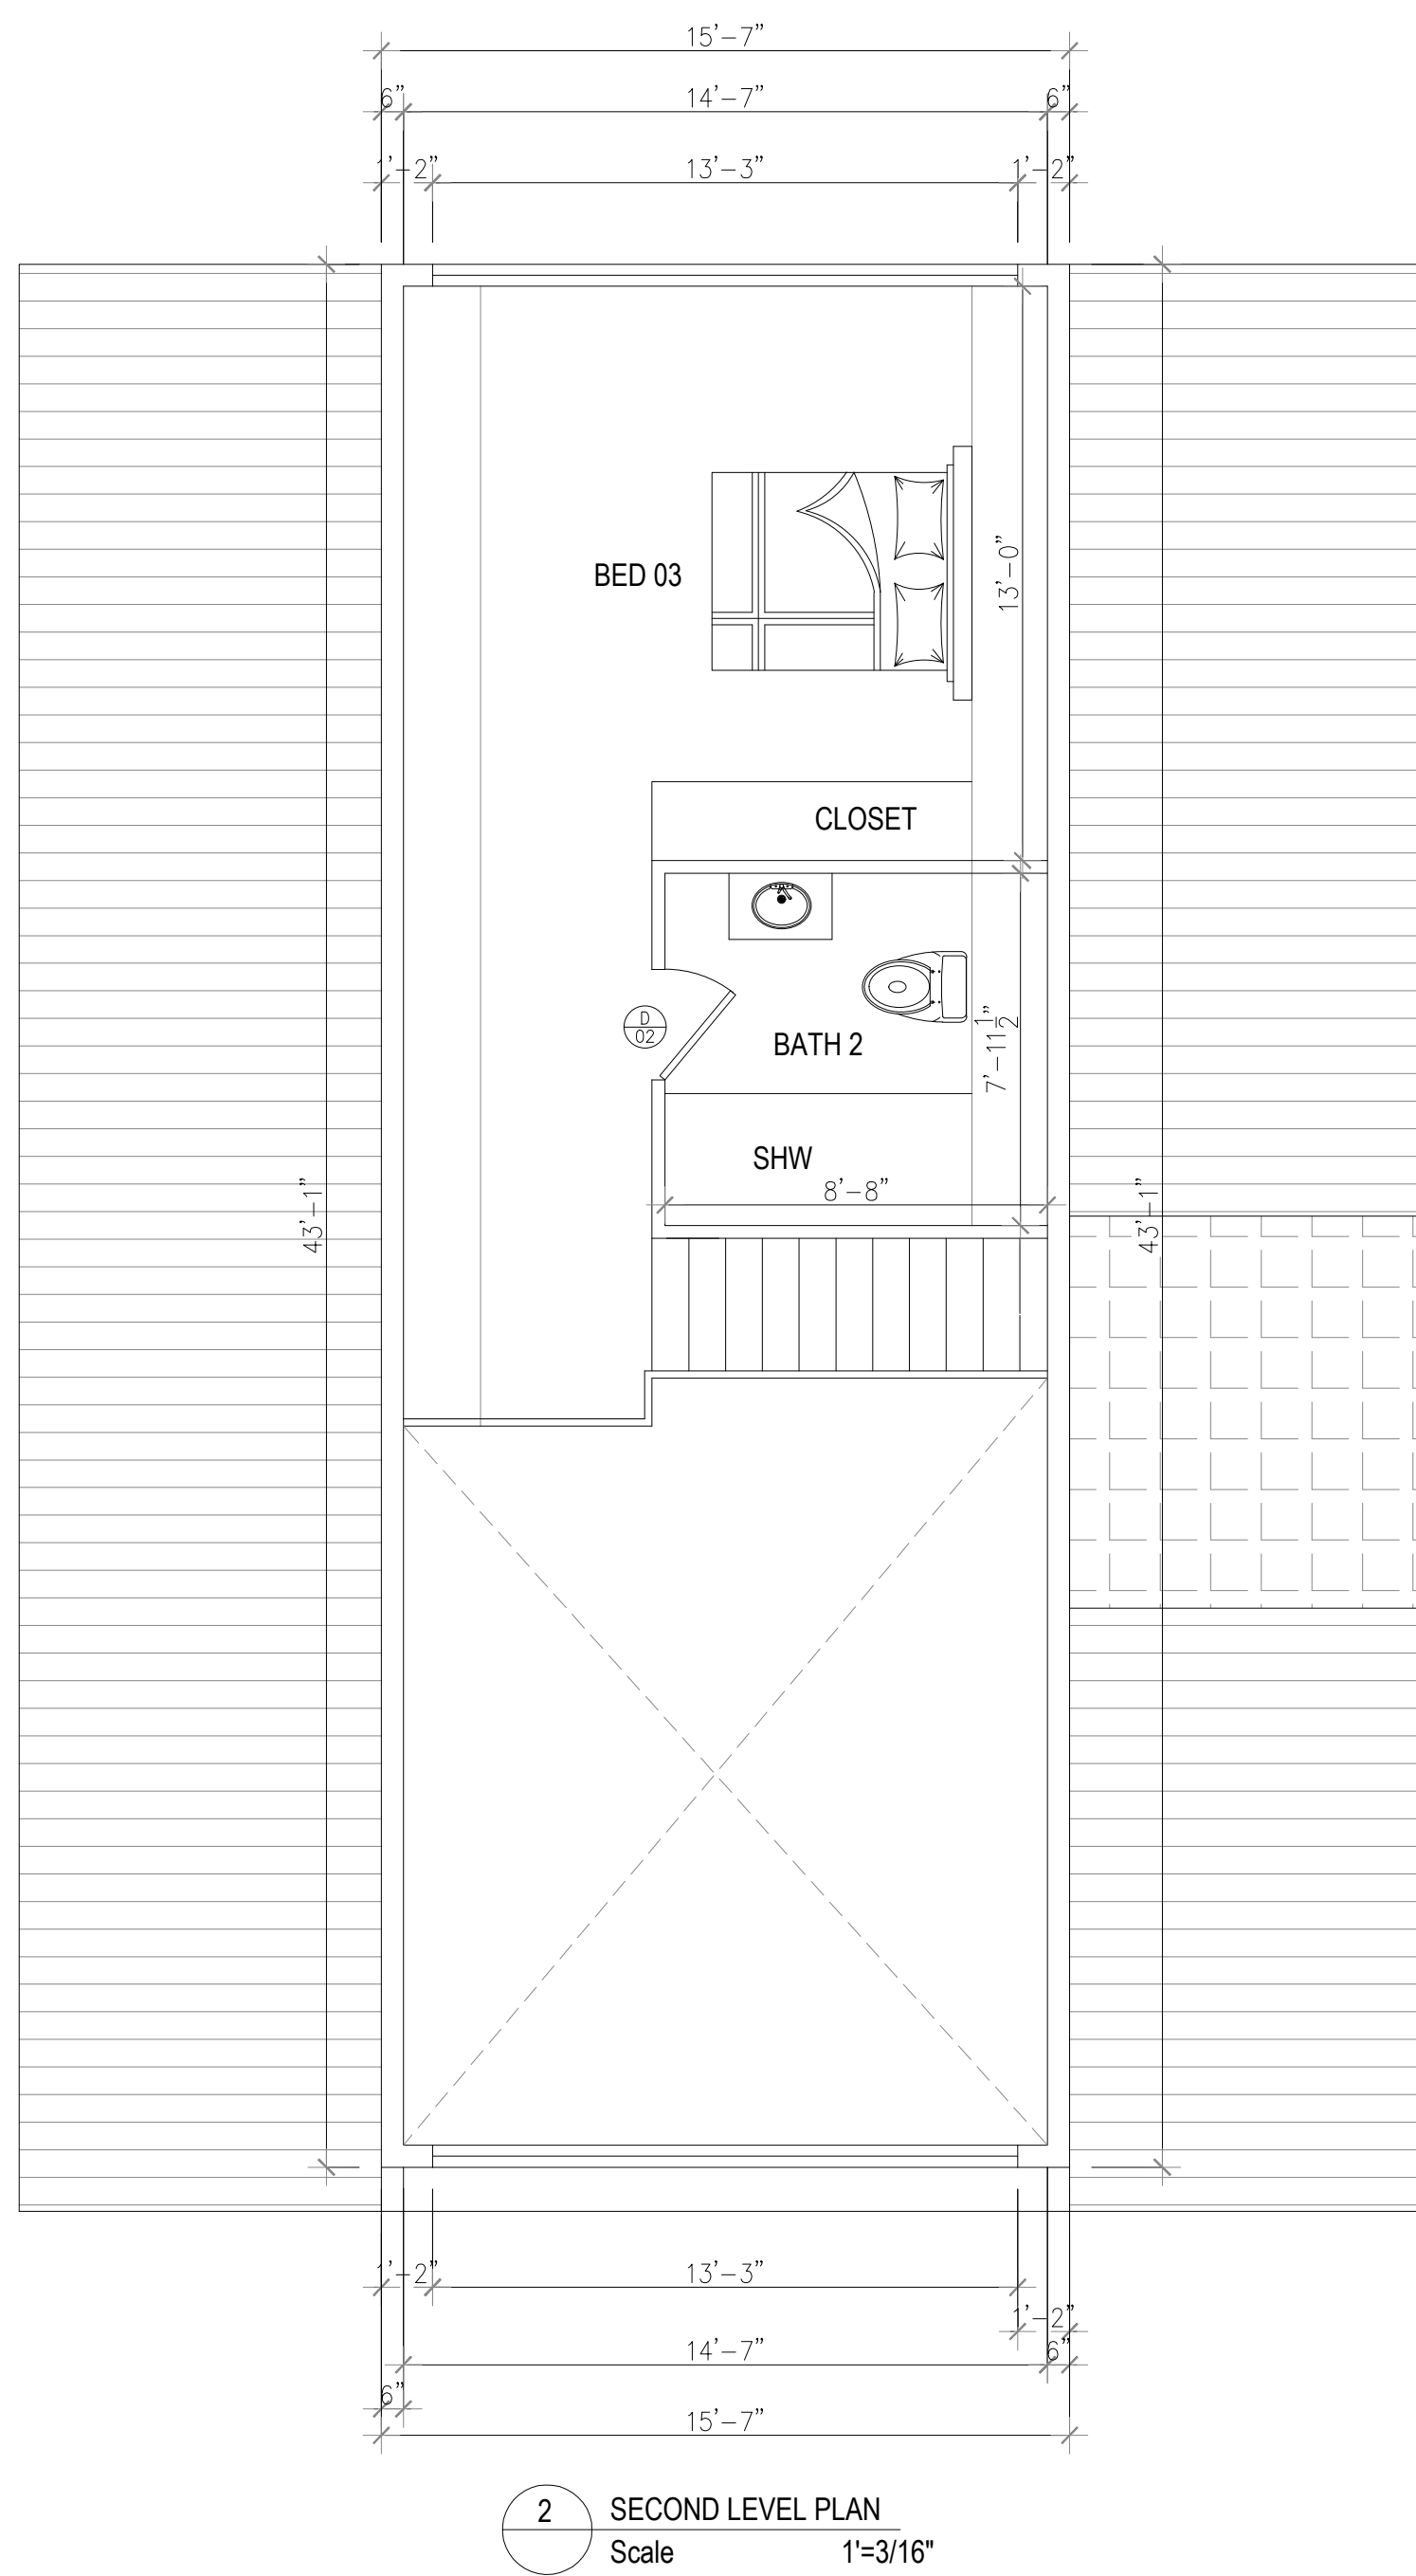

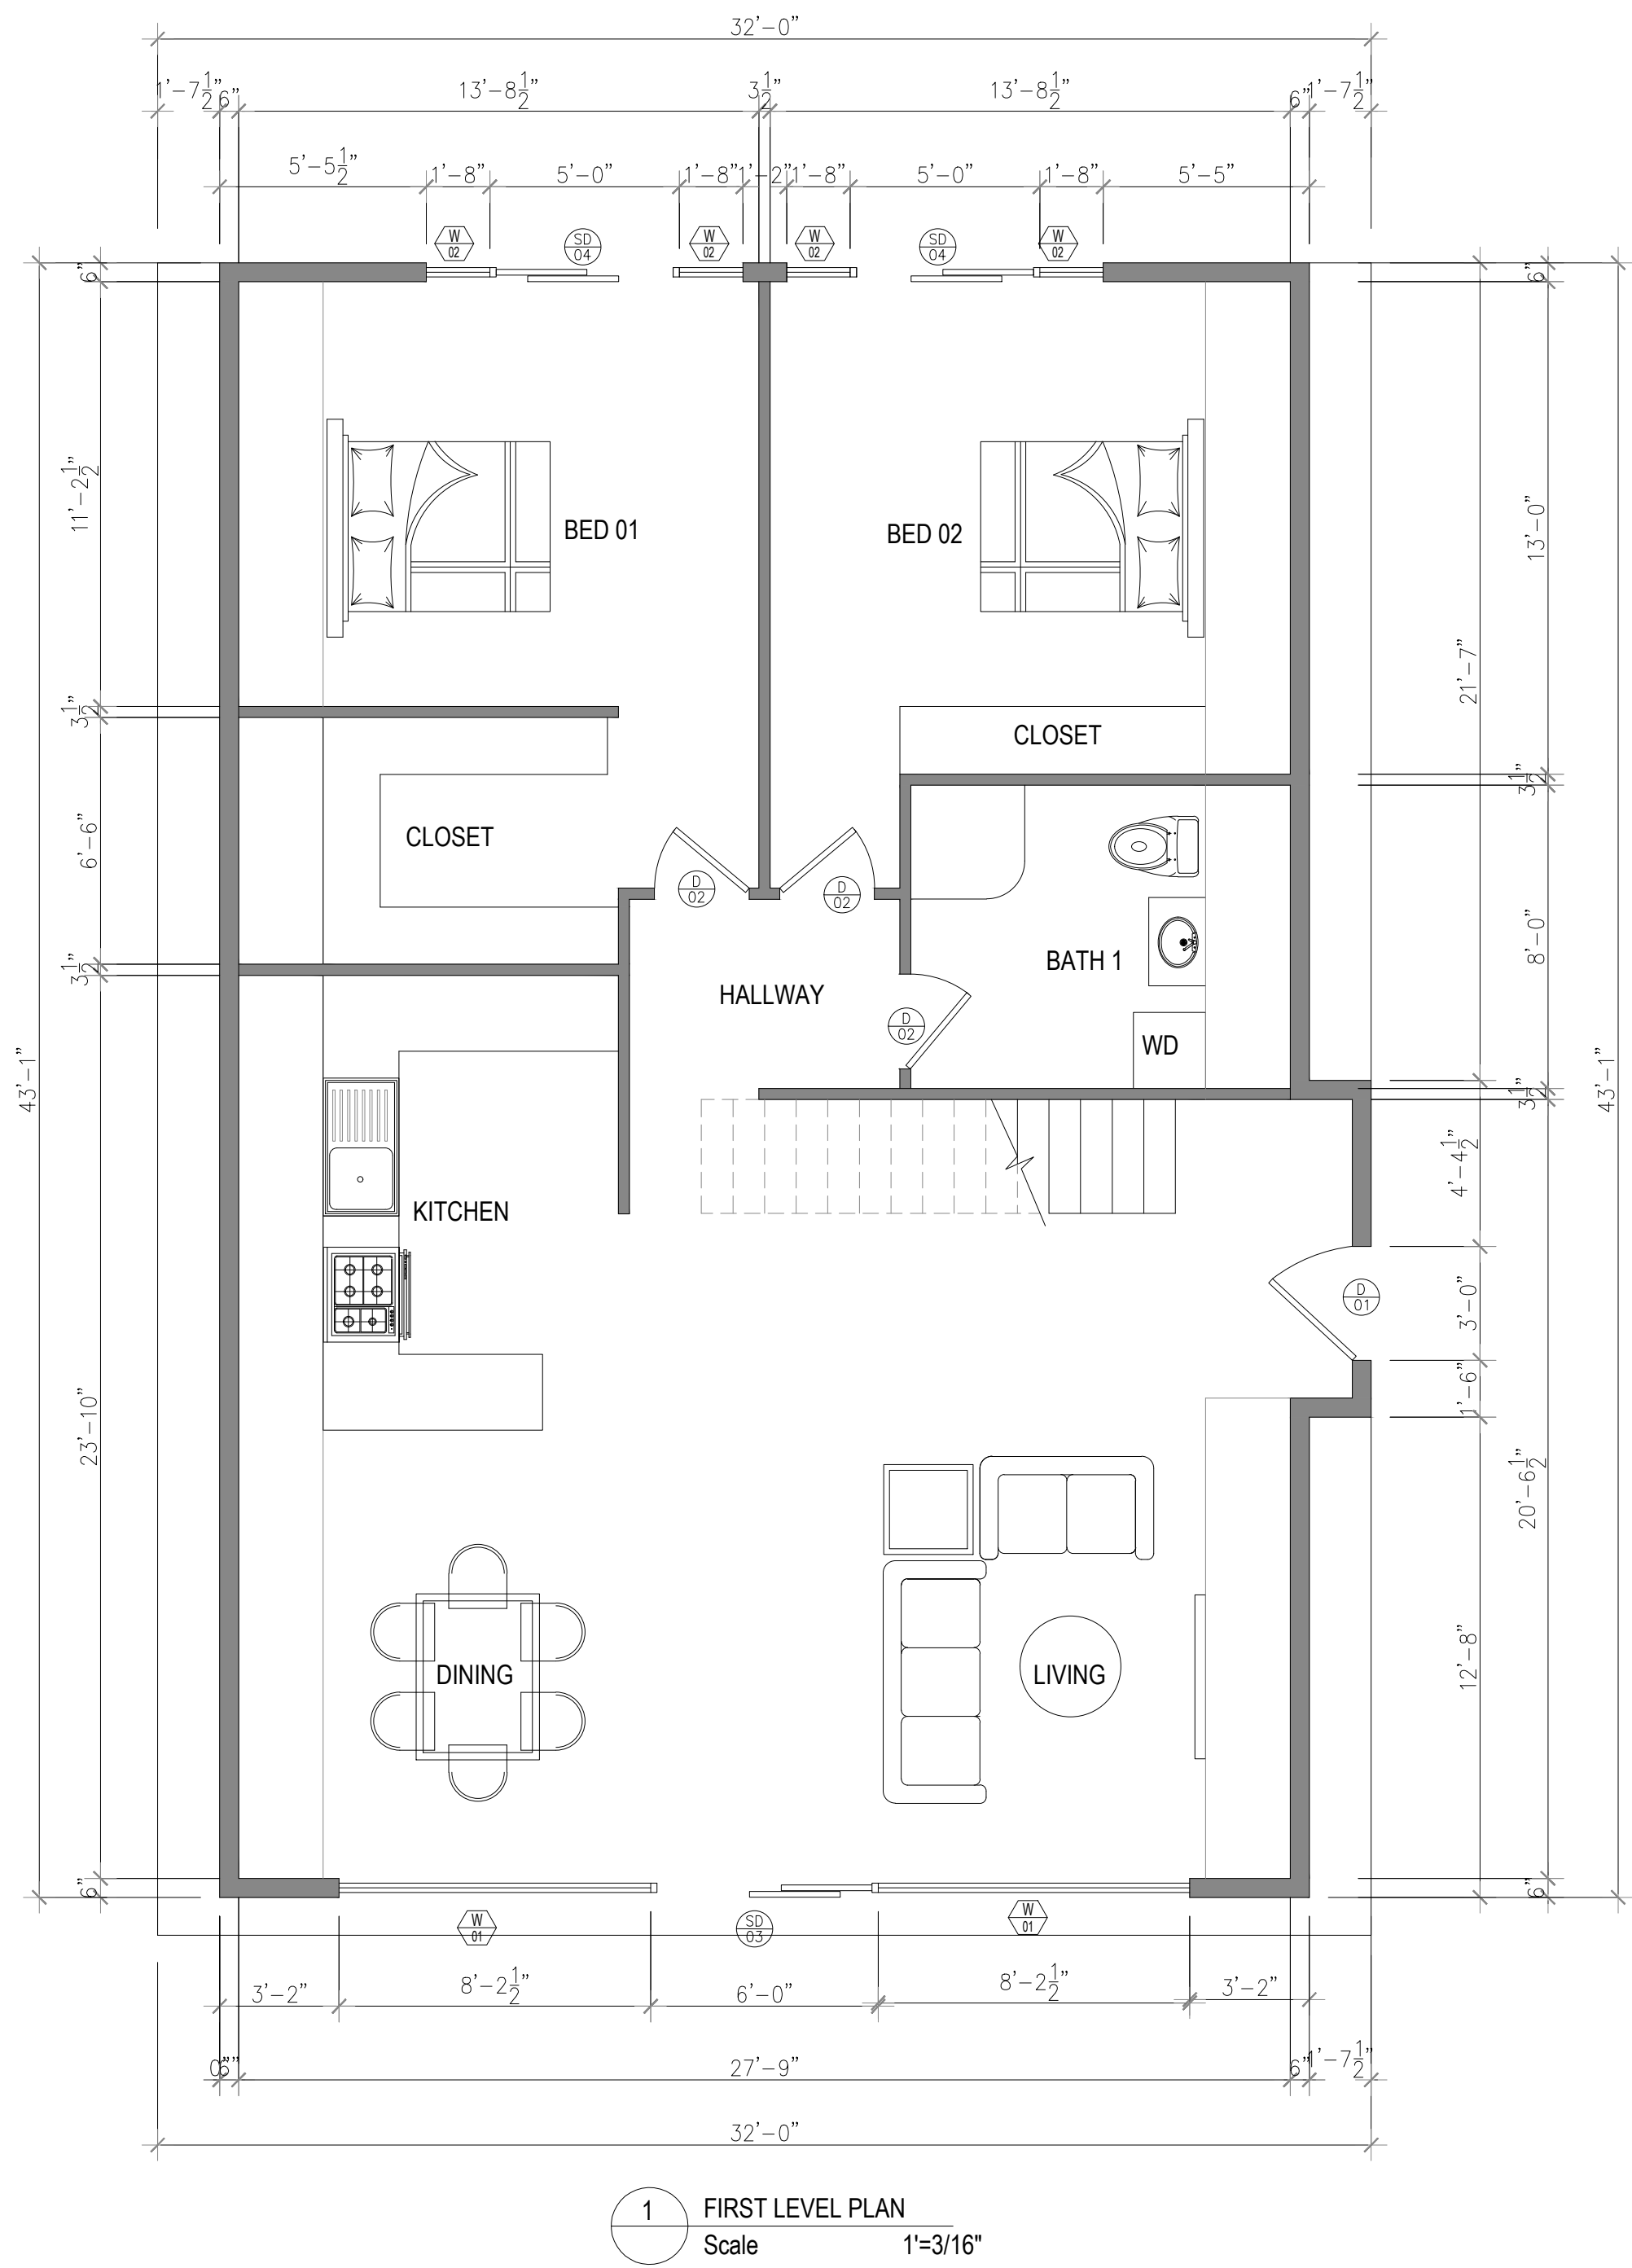



AREA SCHEDULE	
LIVING, DINING & KITCHEN	650.00 SF
BED 01 + CLOSET	236.50 SF
BED 02	188.50 SF
BATH 01	80.00 SF
BED 03 + BATH	330.50 SF
TOTAL	1485 SF

SCHEDULE OF DOORS					
DOOR MK	UNIT SIZE		ROUGH OPNG		NOS. REQD.
	W	HT	W	HT	
D1	36"	80"	38"	82"	01
D2	30"	80"	32"	82"	04
SD3	72"	80"	72.5"	80.75"	01
SD4	60"	80"	60.5"	80.75"	02





SCHEDULE OF WINDOWS					
WINDOW MK	UNIT SIZE		ROUGH OPNG		NOS. REQD.
	W	HT	W	HT	
W1	156.00"	114.0"	157.75	115.75"	02
W2	18.00 "	80.00"	18.75"	80.75"	02
FOR WINDOW EXACT SHAPE AND DIMENSIONS PLEASE SEE THE ELEVATION.					

## FIRST AND SECOND LEVEL PLAN

DESIGN: MOUNTAIN APEX 3B	ADDRESS USA	S.P:	ISSUE:	REV	DATE	DESCRIPTION	DRAWN	CHECKED
STAGED PLAN: PRELIMINARY		SCALE @ A3						
CLIENT:	USE FIGURED DIMENSIONS AT ALL TIMES. REFER ANY ENQUIRES TO BUILDING CONTRACTOR. ALL DIMENSIONS TO BE VERIFIED ON SITE PRIOR TO CONSTRUCTION. ALL WORK TO COMPLY WITH LOCAL AUTHORITY REGULATIONS.	DWG NO: AR-001	LAND AREA:					

PRELIM - NOT FOR CONSTRUCTION



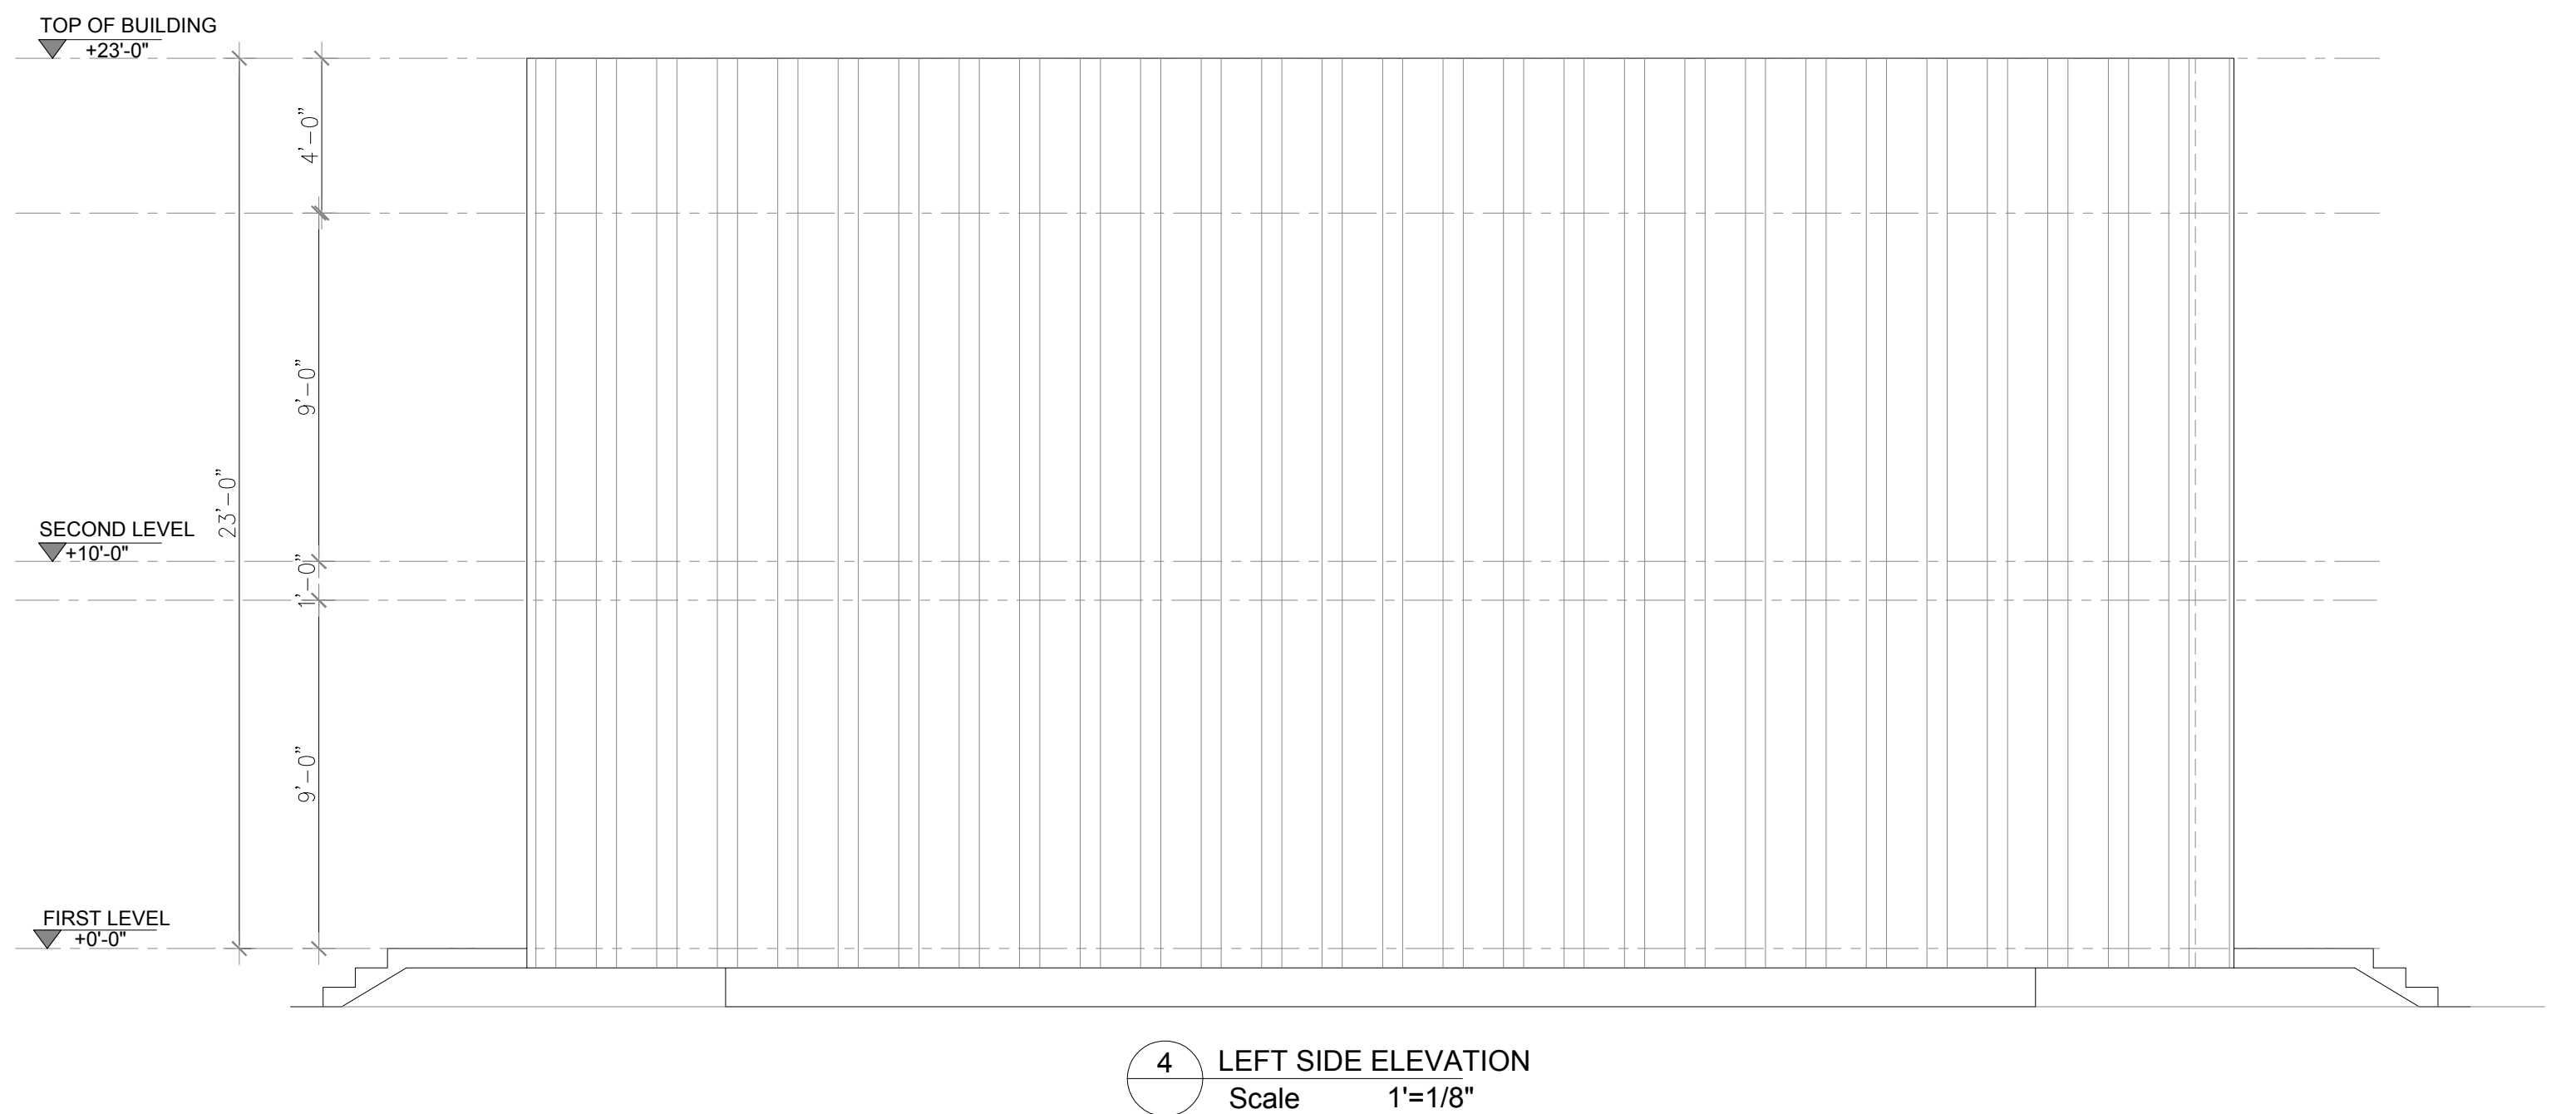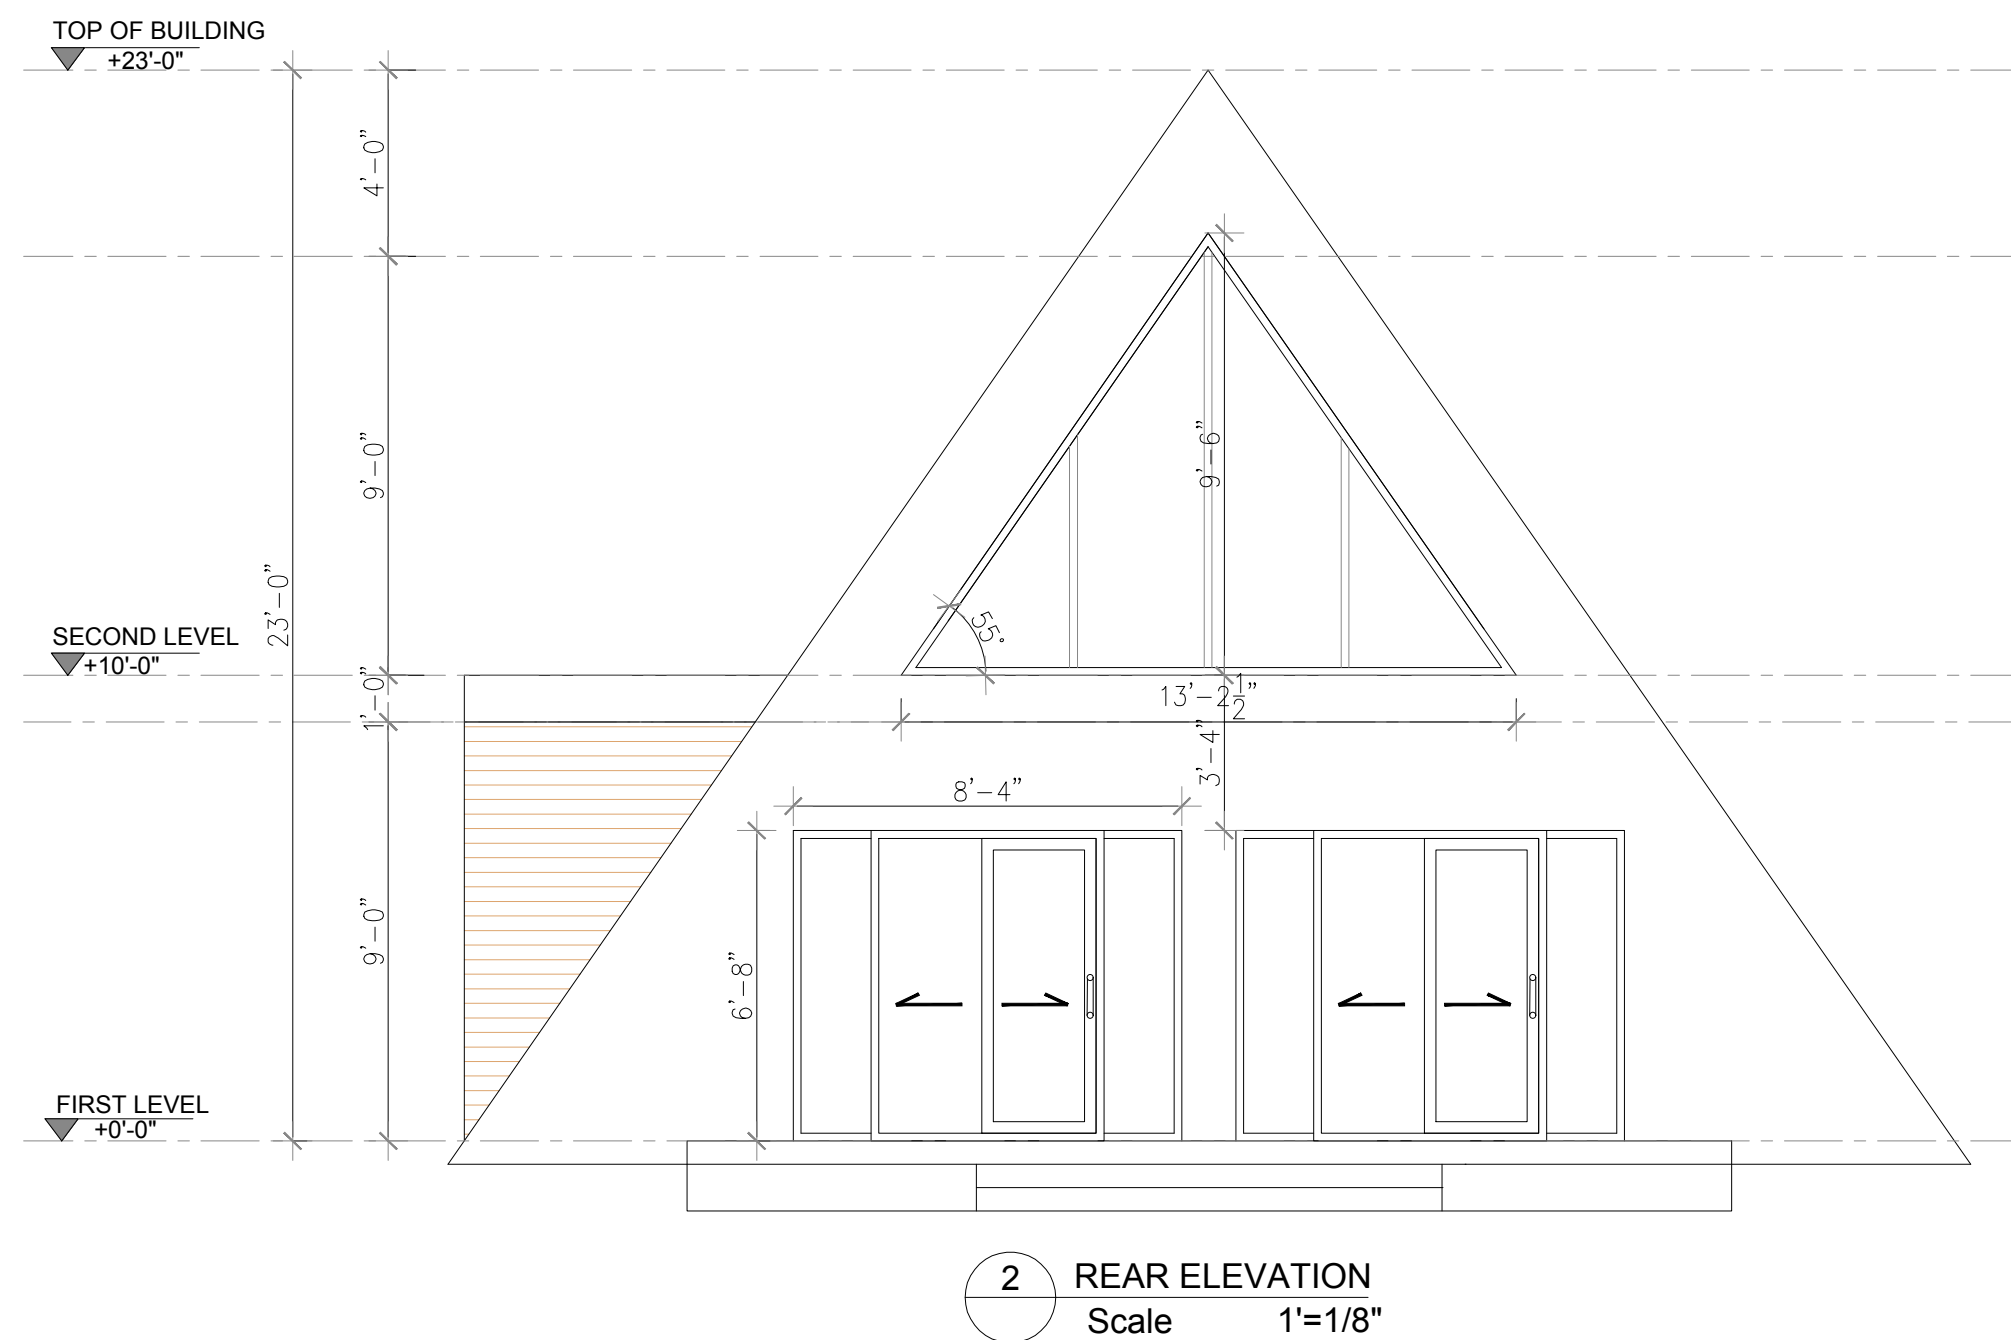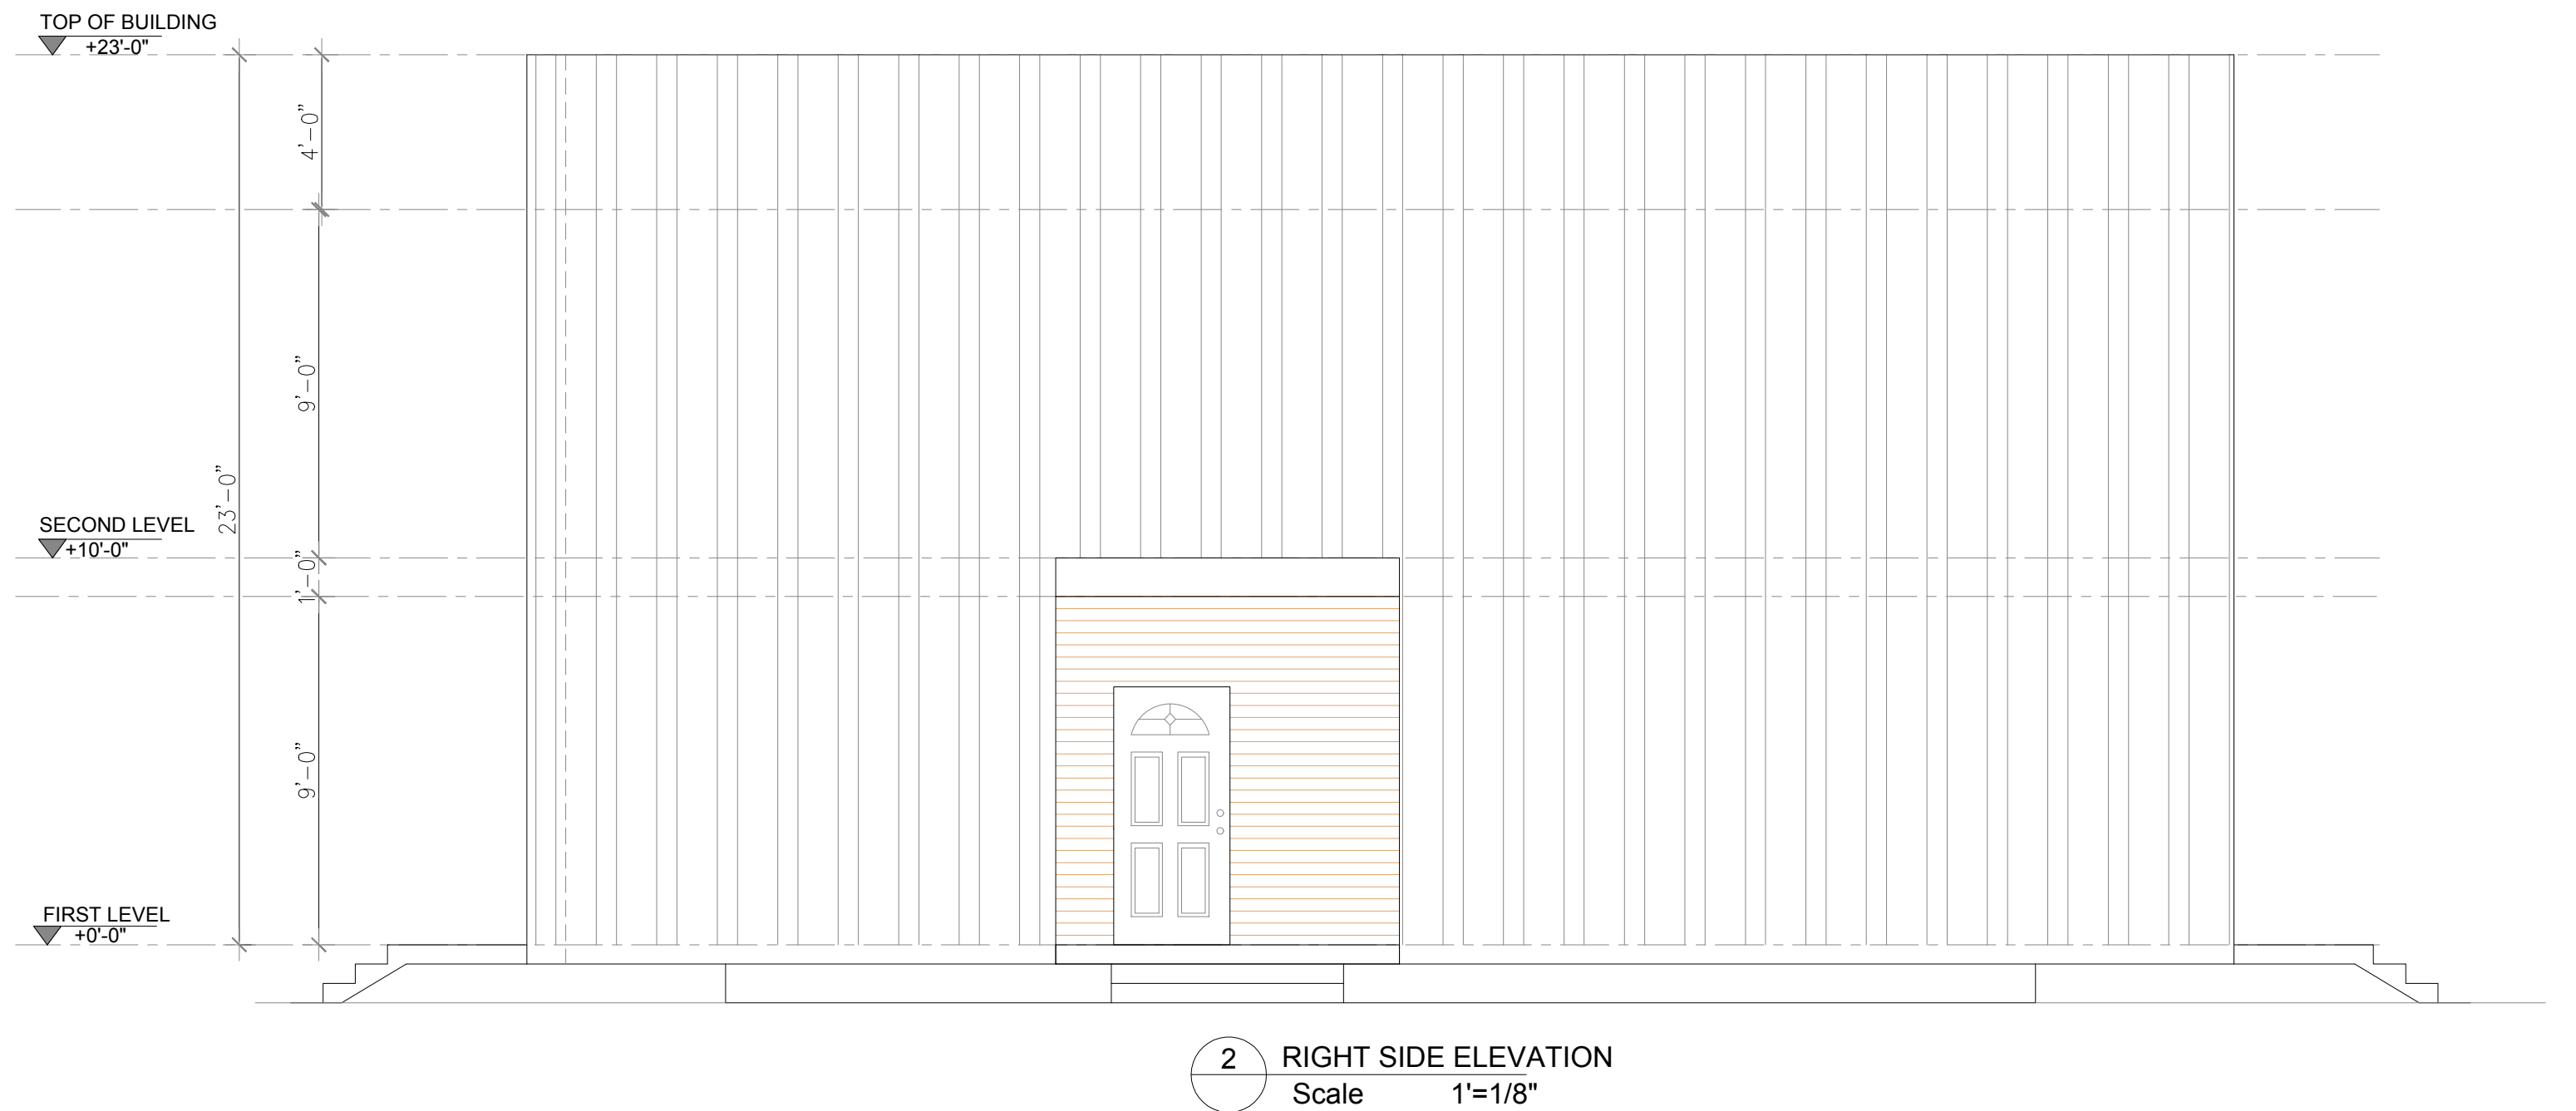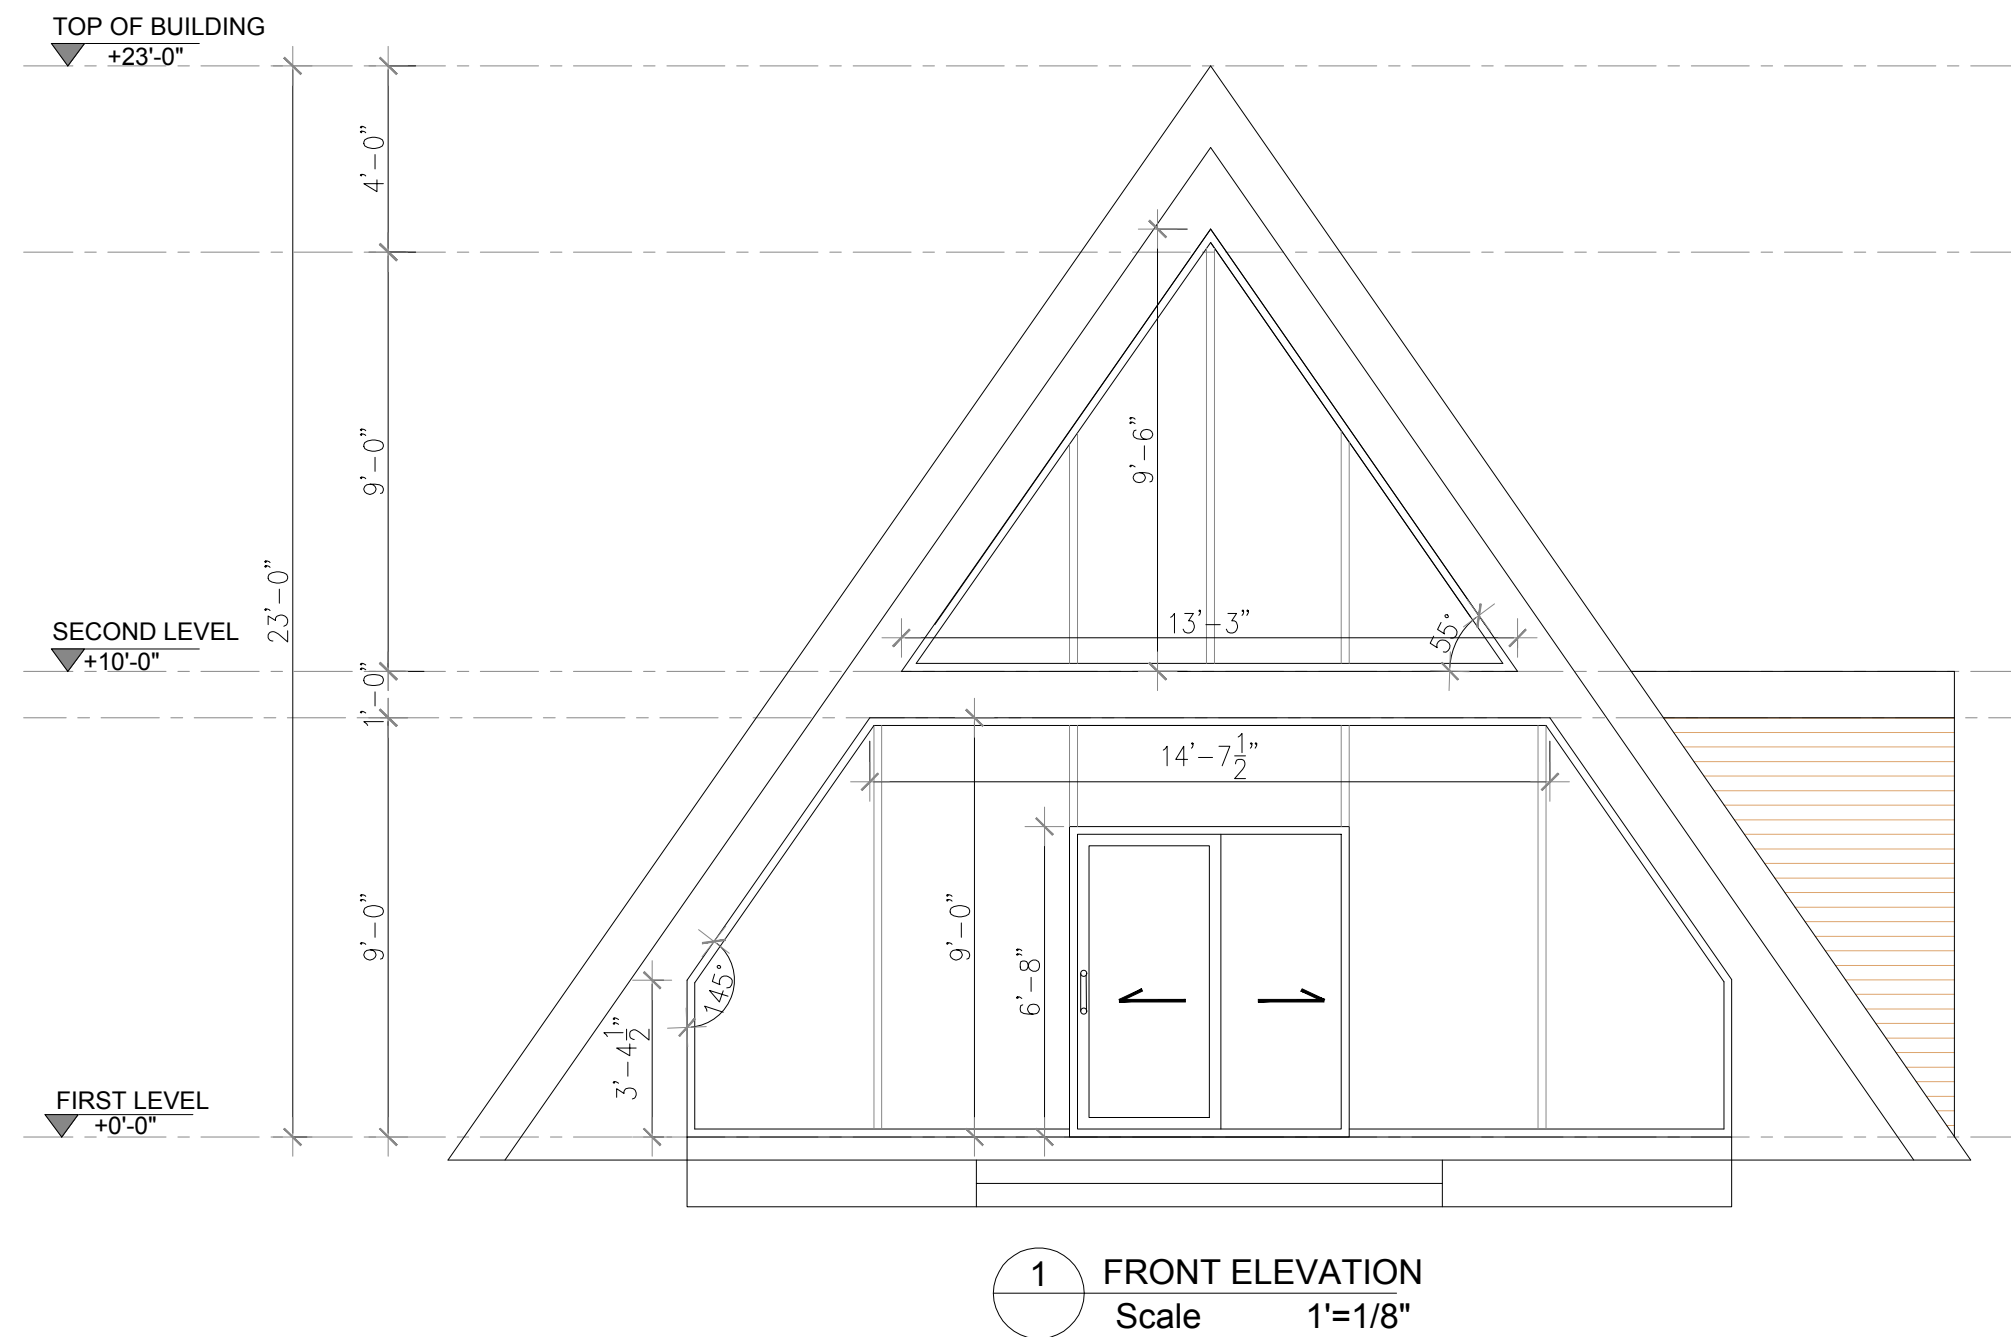

# ELEVATIONS

DESIGN: MOUNTAIN APEX 3B	ADDRESS USA	S.P:	ISSUE:	REV	DATE	DESCRIPTION	DRAWN	CHECKED
STAGED PLAN: PRELIMINARY		SCALE @ A3						
CLIENT:	USE FIGURED DIMENSIONS AT ALL TIMES. REFER ANY ENQUIRES TO BUILDING CONTRACTOR. ALL DIMENSIONS TO BE VERIFIED ON SITE PRIOR TO CONSTRUCTION. ALL WORK TO COMPLY WITH LOCAL AUTHORITY REGULATIONS.	DWG NO: AR-002	LAND AREA:					

PRELIM - NOT FOR CONSTRUCTION







NOTE: DRAWINGS ARE NOT TO SCALE. COLORS AND MATERIALS ARE INDICATIVE ONLY AND ARE SUBJECT TO CHANGE

OPTIONS AVAILABLE

FOR ANY MODIFICATION TO THE PLAN, PLEASE CONTACT  
US AT [Info@welldone1kithomes.com](mailto:Info@welldone1kithomes.com)



PLEASE REFER TO THE FLOOR FOR RECOMMENDATION ON YOUR INTERIOR LAYOUT.

WEBSITE : [www.welldone1kithomes.com](http://www.welldone1kithomes.com)  
EMAIL : [info@welldone1kithomes.com](mailto:info@welldone1kithomes.com)

3D PLAN

DESIGN: MOUNTAIN APEX 3B	ADDRESS USA	S.P:	ISSUE:	REV	DATE	DESCRIPTION	DRAWN	CHECKED
STAGED PLAN: PRELIMINARY		SCALE @ A3						
CLIENT:	USE FIGURED DIMENSIONS AT ALL TIMES. REFER ANY ENQUIRES TO BUILDING CONTRACTOR. ALL DIMENSIONS TO BE VERIFIED ON SITE PRIOR TO CONSTRUCTION. ALL WORK TO COMPLY WITH LOCAL AUTHORITY REGULATIONS.	DWG NO: AR-003	LAND AREA:					

PRELIM - NOT FOR CONSTRUCTION

