




**WAVE 2B APARTMENTS 4BD 2BA 1076 SQ.FT.**





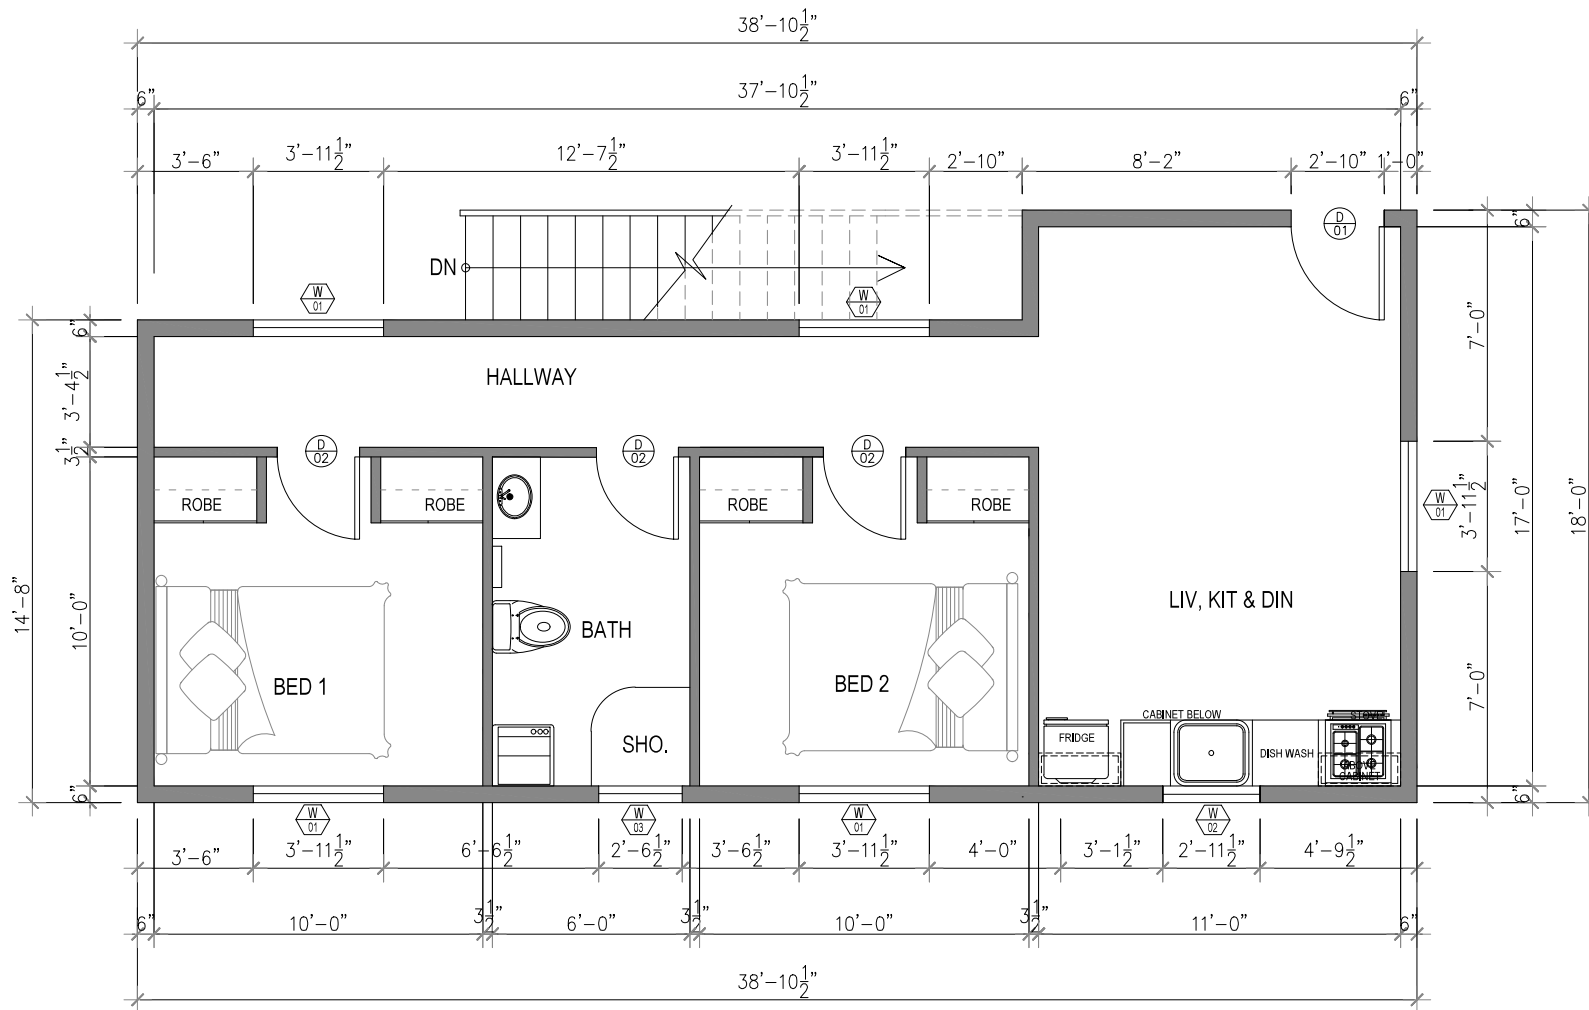

1 GROUND FLOOR PLAN  
Scale 1"=1/4"

#### AREA SCHEDULE

| GROUND FLOOR   |                   |
|----------------|-------------------|
| LIV, KIT & DIN | 187.00 SF         |
| BED 1          | 100.00 SF         |
| BED 2          | 100.00 SF         |
| BATH           | 60.00 SF          |
| HALLWAY        | 90.75 SF          |
| FIRST FLOOR    |                   |
| LIV, KIT & DIN | 187.00 SF         |
| BED 1          | 100.00 SF         |
| BED 2          | 100.00 SF         |
| BATH           | 60.00 SF          |
| HALLWAY        | 90.75 SF          |
| <b>TOTAL</b>   | <b>1075.50 SF</b> |

#### SCHEDULE OF DOORS

| DOOR MK | DOOR SIZE |     | ROUGH OPNG |     | NOS. REQD. |
|---------|-----------|-----|------------|-----|------------|
|         | W         | HT  | W          | HT  |            |
| D1      | 34"       | 80" | 36"        | 84" | 02         |
| D2      | 30"       | 80" | 32"        | 84" | 06         |

#### SCHEDULE OF WINDOWS


| WINDOW MK | WINDOW SIZE |       | ROUGH OPNG |     | NOS. REQD. |
|-----------|-------------|-------|------------|-----|------------|
|           | W           | HT    | W          | HT  |            |
| W1        | 47.5"       | 47.5" | 48"        | 48" | 10         |
| W2        | 35.5"       | 35.5" | 36"        | 36" | 02         |
| W3        | 30.5"       | 14.5" | 31"        | 15" | 02         |

## GROUND FLOOR PLAN

|                               |   |                   |            |     |      |             |       |         |
|-------------------------------|---|-------------------|------------|-----|------|-------------|-------|---------|
| DESIGN:<br>WAVE 2B APARTMENTS | ADDRESS<br>USA   | S.P.              | ISSUE:     | REV | DATE | DESCRIPTION | DRAWN | CHECKED |
| STAGED PLAN:<br>PRELIMINARY   |   | SCALE<br>@ A3     |            |     |      |             |       |         |
| CLIENT:                       | USE FIGURED DIMENSIONS AT ALL TIMES. REFER ANY ENQUIRES TO BUILDING CONTRACTOR. ALL DIMENSIONS TO BE VERIFIED ON SITE PRIOR TO CONSTRUCTION. ALL WORK TO COMPLY WITH LOCAL AUTHORITY REGULATIONS. | DWG NO:<br>AR-001 | LAND AREA: |     |      |             |       |         |

PRELIM - NOT FOR CONSTRUCTION






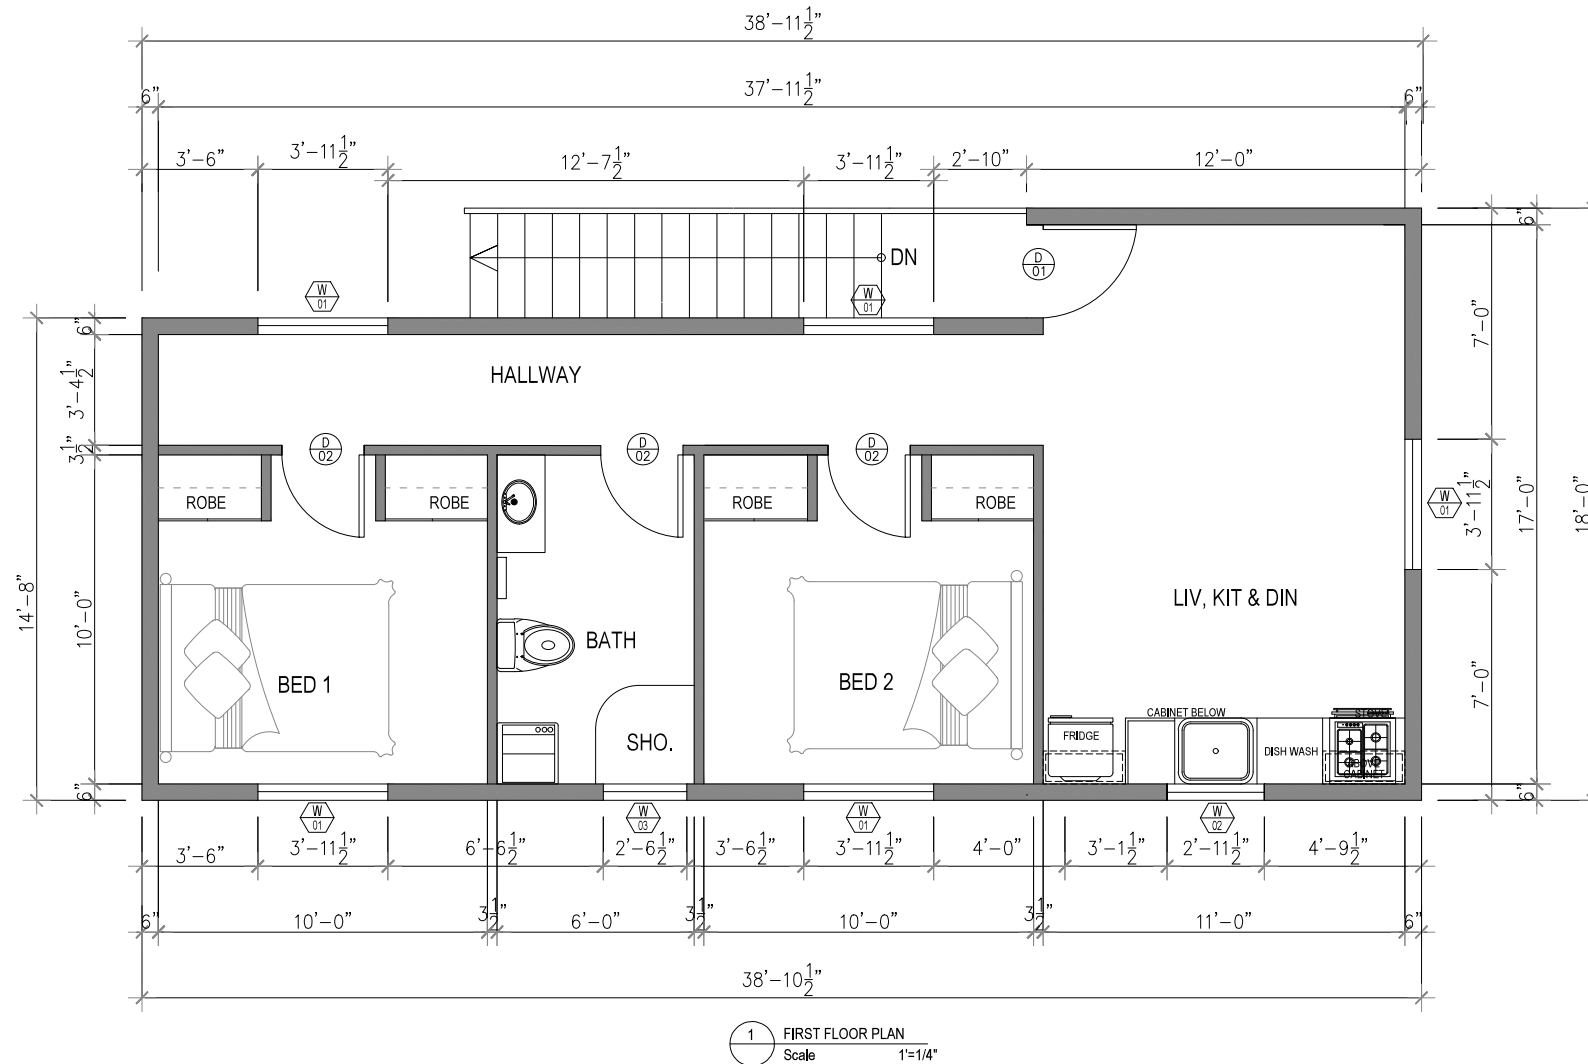


## FIRST FLOOR PLAN

|                               |   |               |                   |            |      |             |       |         |
|-------------------------------|---|---------------|-------------------|------------|------|-------------|-------|---------|
| DESIGN:<br>WAVE 2B APARTMENTS | ADDRESS<br>USA   | S.P.          | ISSUE:            | REV        | DATE | DESCRIPTION | DRAWN | CHECKED |
| STAGED PLAN:<br>PRELIMINARY   |   | SCALE<br>@ A3 |                   |            |      |             |       |         |
| CLIENT:                       | USE FIGURED DIMENSIONS AT ALL TIMES. REFER ANY ENQUIRIES TO BUILDING CONTRACTOR. ALL DIMENSIONS TO BE VERIFIED ON SITE PRIOR TO CONSTRUCTION. ALL WORK TO COMPLY WITH LOCAL AUTHORITY REGULATIONS. |               | DWG NO:<br>AR-002 | LAND AREA: |      |             |       |         |

PRELIM - NOT FOR CONSTRUCTION



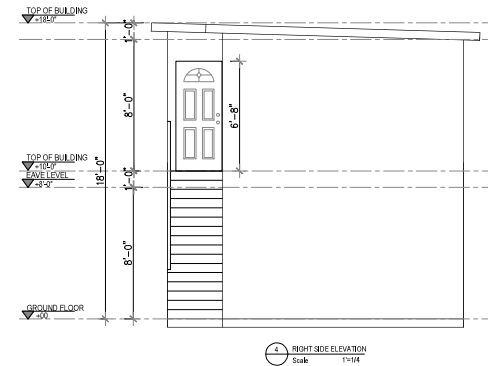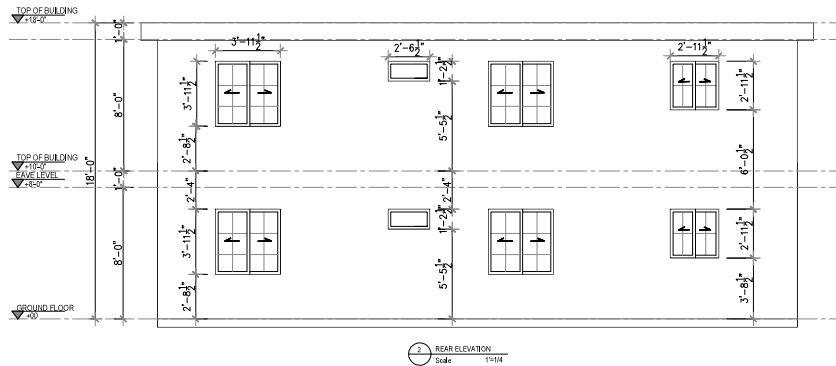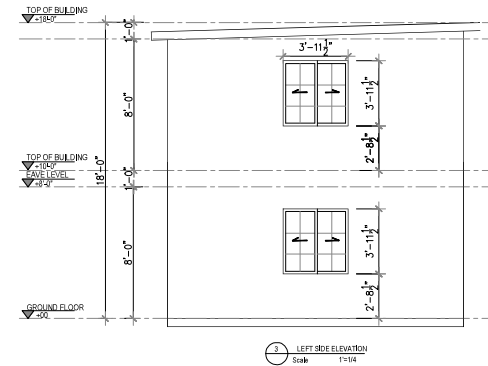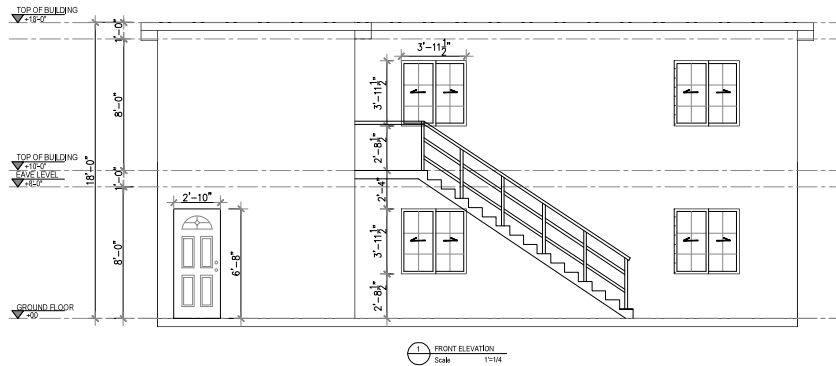

## ELEVATIONS

|                               |   |               |                   |            |      |             |       |         |
|-------------------------------|---|---------------|-------------------|------------|------|-------------|-------|---------|
| DESIGN:<br>WAVE 2B APARTMENTS | ADDRESS<br>USA   | S.P.          | ISSUE:            | REV        | DATE | DESCRIPTION | DRAWN | CHECKED |
| STAGED PLAN:<br>PRELIMINARY   |   | SCALE<br>@ A3 |                   |            |      |             |       |         |
| CLIENT:                       | USE FIGURED DIMENSIONS AT ALL TIMES. REFER ANY ENQUIRIES TO BUILDING CONTRACTOR. ALL DIMENSIONS TO BE VERIFIED ON SITE PRIOR TO CONSTRUCTION. ALL WORK TO COMPLY WITH LOCAL AUTHORITY REGULATIONS. |               | DWG NO:<br>AR-003 | LAND AREA: |      |             |       |         |

PRELIM - NOT FOR CONSTRUCTION





**Second Floor**



**Ground Floor**

Drawings are not to scale. Colors and materials indicative only and are subject to change

### Options available

- For any modifications to the plans, please contact us at [info@welldone1kithomes.com](mailto:info@welldone1kithomes.com)

Please refer to the floor plans for recommendations on your interior layout.

Website : [www.welldone1kithomes.com](http://www.welldone1kithomes.com)

Email : [info@welldone1kithomes.com](mailto:info@welldone1kithomes.com)

|                                          |                                     |                       |   |
|------------------------------------------|-------------------------------------|-----------------------|---|
| DESIGN:<br><b>WAVE 2B<br/>APARTMENTS</b> | STAGED PLAN::<br><b>PRELIMINARY</b> | ADDRESS:<br><b>US</b> | USE FIGURED DIMENSIONS AT ALL TIMES. REFER ANY ENQUIRES TO BUILDING CONTRACTOR. ALL DIMENSIONS TO BE VERIFIED ON SITE PRIOR TO CONSTRUCTION. ALL WORK TO COMPLY WITH LOCAL AUTHORITY REGULATIONS. |
|------------------------------------------|-------------------------------------|-----------------------|---|

PRELIMINARY DESIGN-  
Not for construction

